


## WALL TYPES

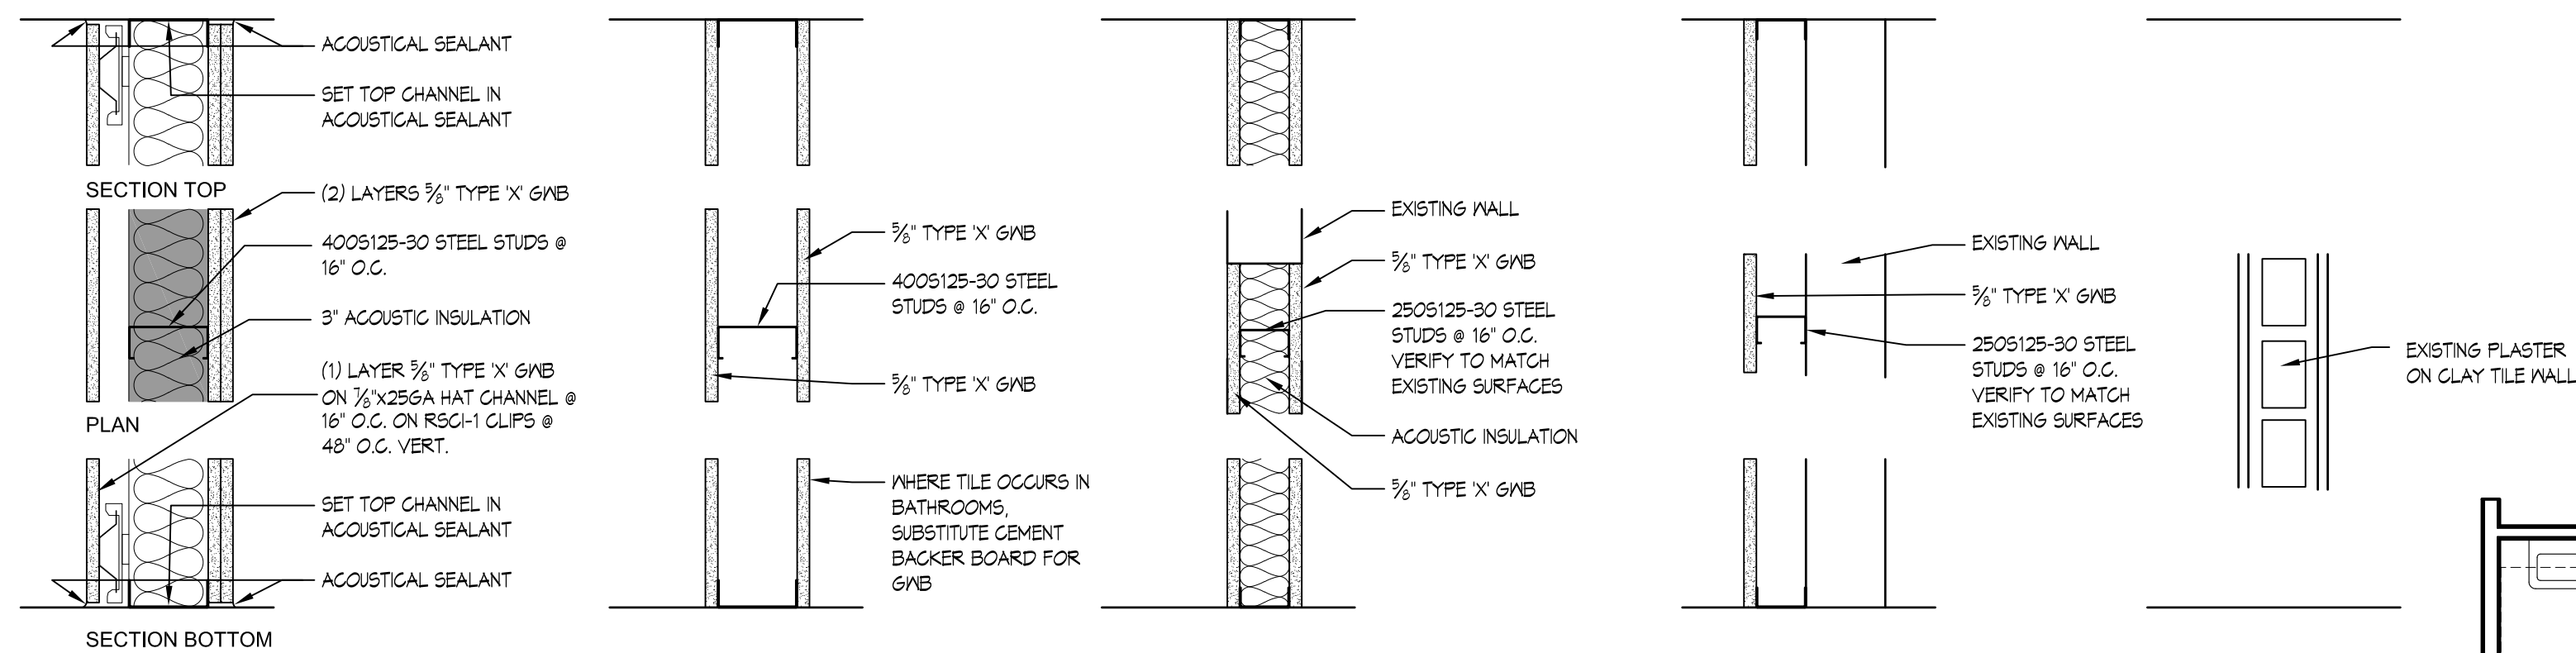

|   |                        |  |
|---|------------------------|--|
| A | FIRE RATING: 1-HOUR    |  |
|   | UL DESIGN NO. .        |  |
|   | S.T.C. RATING 60       |  |
| B | FIRE RATING: NON RATED |  |
|   | UL DESIGN NO. .        |  |
|   | S.T.C. RATING .        |  |
| C | FIRE RATING: 1-HOUR    |  |
|   | UL DESIGN NO. .        |  |
|   | S.T.C. RATING .        |  |
| D | FIRE RATING: .         |  |
|   | UL DESIGN NO. .        |  |
|   | S.T.C. RATING .        |  |
| E | FIRE RATING: .         |  |
|   | UL DESIGN NO. .        |  |
|   | S.T.C. RATING .        |  |

## FINISH SCHEDULE (TYPICAL ROOM FINISHES)

## LIVING ROOM/HALLWAYS/ENTRY

|                       |                                                         |
|-----------------------|---------------------------------------------------------|
| FLOOR:                | FLOATING ENGINEERED HARDWOOD FLOORING OVER UNDERLAYMENT |
| BASE:                 | WOOD BASE, PAINTED                                      |
| WALLS:                | PAINTED PLASTER OR GWB                                  |
| CEILINGS:             | PAINTED PLASTER OR GWB                                  |
| WINDOWS:              | PAINTED WOOD                                            |
| WINDOW, DOOR CASINGS: | PAINTED WOOD                                            |

## DINING (WHERE OCCURS)

SAME FINISHES AS LIVING ROOM

## KITCHEN

|                         |                                                         |
|-------------------------|---------------------------------------------------------|
| FLOOR:                  | FLOATING ENGINEERED HARDWOOD FLOORING OVER UNDERLAYMENT |
| BASE:                   | WOOD BASE, PAINTED                                      |
| CABINETS:               | WOOD (SELECTED BY OWNER)                                |
| COUNTERTOPS:            | GRANITE SLAB (SELECTED BY OWNER)                        |
| COUNTERTOP BACKPLASHES: | 3x6 SUBWAY TILE IN RUNNING BOND PATTERN                 |
| WALLS:                  | PAINTED PLASTER OR GWB                                  |
| CEILINGS:               | PAINTED PLASTER OR GWB                                  |


## BATHROOM

|                                                                                         |                                                              |
|-----------------------------------------------------------------------------------------|--------------------------------------------------------------|
| FLOOR:                                                                                  | CERAMIC MOSAIC, 1x2 HERRINGBONE PATTERN                      |
| BASE:                                                                                   | WALL TILE WITH COVE BASE                                     |
| WALLS TO 5FT ABOVE FLOOR WHERE NOTED TO HAVE WAINSCOT TILE AND TO 6'-6" AT SHOWER WALLS | 3x6 SUBWAY TILE IN RUNNING BOND PATTERN ON CEMENT BOARD BASE |
| WALLS WITHOUT TILE:                                                                     | PAINTED GWB OR PLASTER                                       |
| WINDOW, DOOR CASINGS:                                                                   | PAINTED WOOD                                                 |

## DOOR SCHEDULE

| NO.  | SIZE W x H x T              | DOOR  |      |      |       |        |   | FRAME |      |     | HDWE GROUP | NOTES |
|------|-----------------------------|-------|------|------|-------|--------|---|-------|------|-----|------------|-------|
|      |                             | GLASS | TYPE | MATL | FIN   | LABEL  |   | TYPE  | MATL | FIN |            |       |
| 3-01 | 3'-0"x7'-0"x1 3/4"          | -     | A    | SCWD | PAINT | 20 MIN | - | WD    | P    |     | 1          |       |
| 3-02 | 2'-8"x6'-8"x1 3/4"          | -     | A    | SCWD | PAINT | -      | - | WD    | P    |     | 2          |       |
| 3-03 | 2'-8"x6'-8"x1 3/4"          | -     | A    | SCWD | PAINT | -      | - | WD    | P    |     | 2          |       |
| 3-04 | 2'-8"x6'-8"x1 3/4"          | -     | A    | SCWD | PAINT | -      | - | WD    | P    |     | 3          |       |
| 3-05 | PR. 2'-6"x6'-8"x1 3/4"      | -     | A    | SCWD | PAINT | -      | - | WD    | P    |     | 4          |       |
| 3-06 | 2'-0"x6'-8"x1 3/4"          | -     | A    | SCWD | PAINT | -      | - | WD    | P    |     | 3          |       |
| 3-07 | EXIST                       | -     | -    | SCWD | PAINT | -      | - | -     | P    |     | 5          |       |
| 3-08 | EXIST                       | -     | -    | SCWD | PAINT | -      | - | -     | P    |     | 5          |       |
| 3-09 | 1'-6"x6'-8"x1 3/4"          | -     | A    | SCWD | PAINT | -      | - | WD    | P    |     | 4          |       |
| 3-10 | PR. 2'-0"x6'-8"x1 3/4"      | -     | A    | SCWD | PAINT | -      | - | WD    | P    |     | 4          |       |
| 3-11 | PR. 3'-0"x6'-8"x1 3/4"      | -     | A    | SCWD | PAINT | -      | - | WD    | P    |     | 2          |       |
| 3-12 | 3'-0"x6'-8"x1 3/4"          | -     | A    | SCWD | PAINT | -      | - | WD    | P    |     | 2          |       |
| 3-13 | BI-FOLD. 5'-0"x6'-8"x1 3/4" | -     | A    | SCWD | PAINT | -      | - | WD    | P    |     | 6          |       |
| 3-14 | 2'-10"x6'-8"x1 3/4"         | -     | A    | SCWD | PAINT | -      | - | WD    | P    |     | 3          |       |

## DOOR TYPE

 


A

- HARDWARE GROUP 1  
(3) HINGES  
ENTRY LOCKSET  
SMOKE GASKETING  
CLOSER
- HARDWARE GROUP 2  
(3) HINGES  
PRIVACY LOCKSET  
WALL STOP
- HARDWARE GROUP 3  
(3) HINGES  
PASSAGE LOCKSET  
WALL STOP (IF APPLICABLE)
- HARDWARE GROUP 4  
(2) HINGES  
(2) DUMMY LOCKSET TRIM  
(2) ROLLER LATCHES AT  
HEAD OF FRAME
- HARDWARE GROUP 5  
HINGES - EXISTING  
ENTRY LOCKSET  
SMOKE GASKETING  
CLOSER
- HARDWARE GROUP 6  
BI-FOLD DOOR HARDWARE


## 2 TYPICAL BATH ELEVATIONS

SCALE: 1/4"=1'-0"

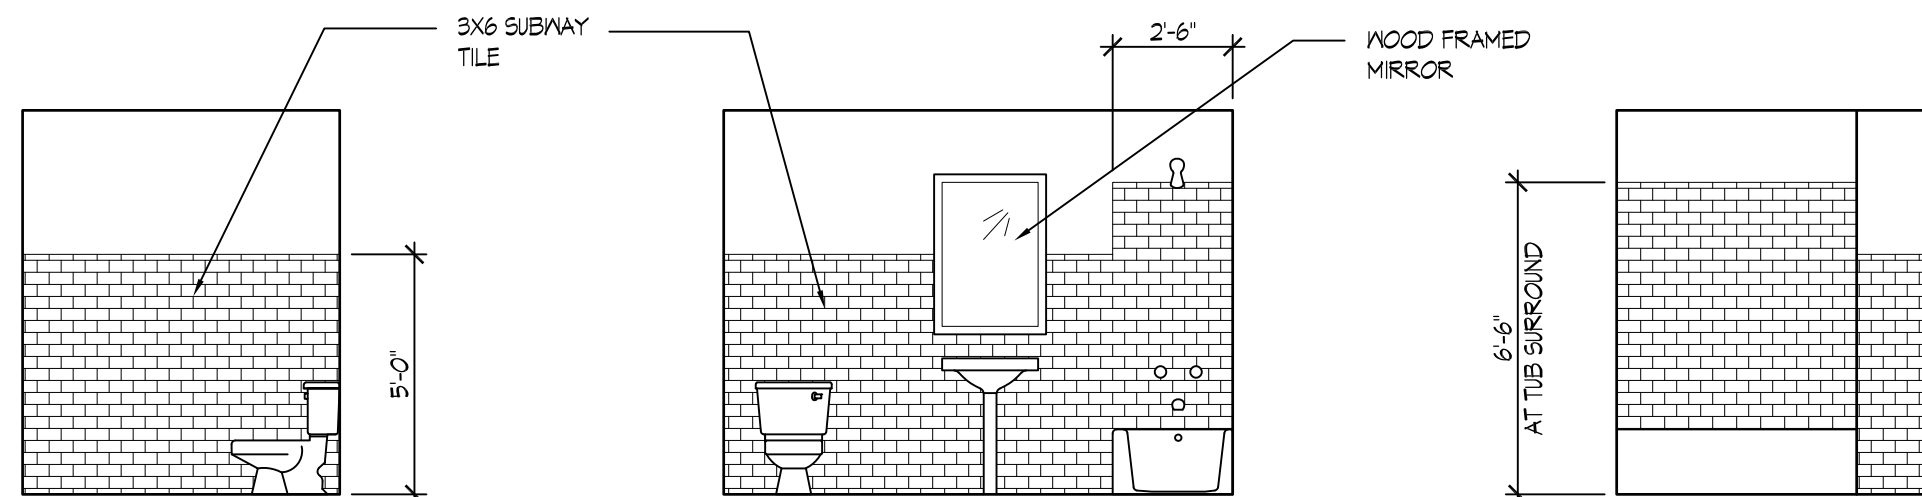


## A THIRD FLOOR PLAN

SCALE: 1/8"=1'-0"

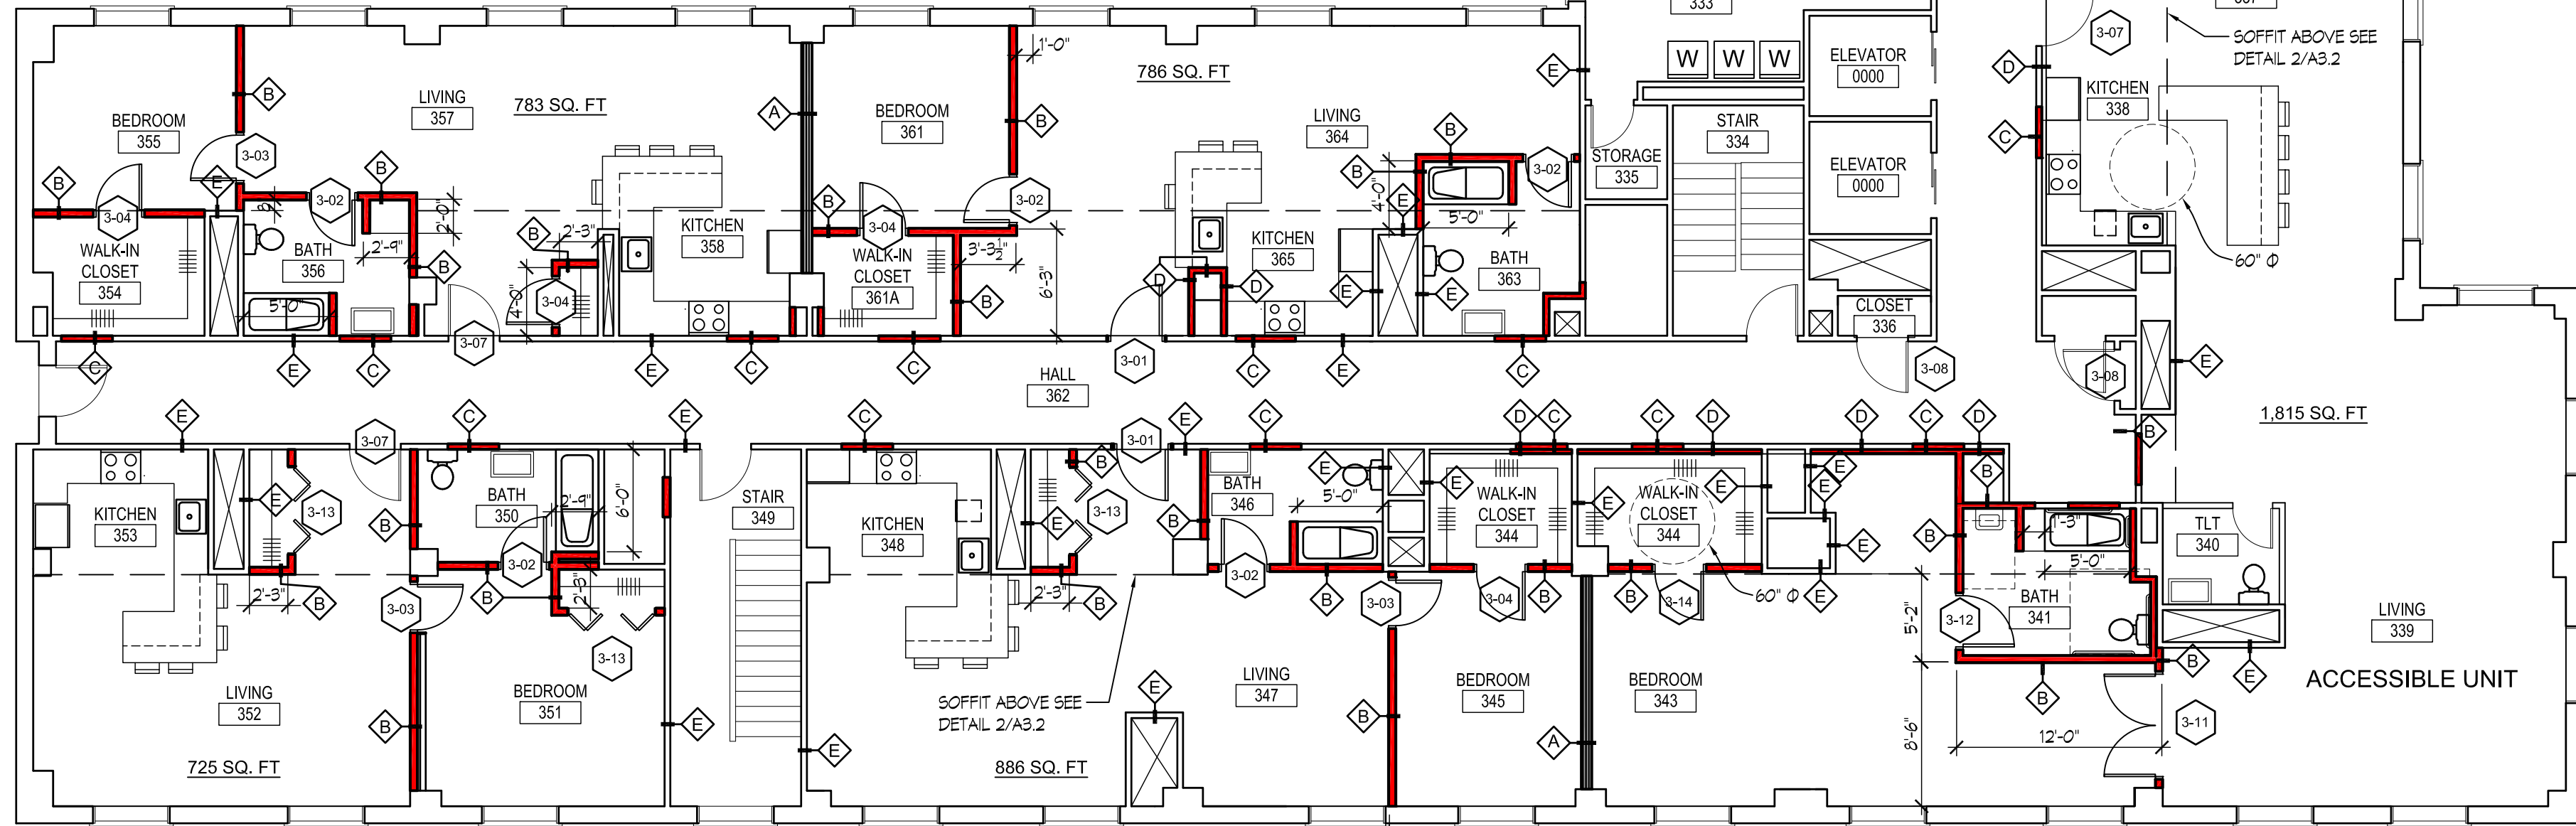

## 3 TYPICAL SOFFIT DETAIL

SCALE: 1/4"=1'-0"

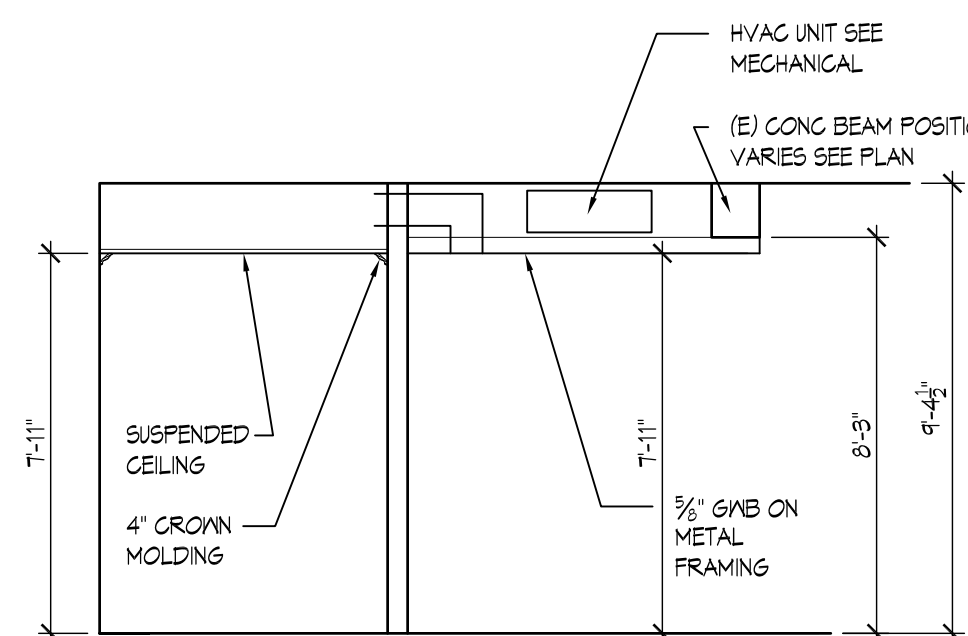

|      |      |             |
|------|------|-------------|
| MARK | DATE | DESCRIPTION |
|------|------|-------------|



## MONTICELLO HOTEL

## 3rd FLOOR TENANT IMPROVEMENT

1405 17TH AVE.  
LONGVIEW, WA 98632

## THIRD FLOOR PLAN

SHEET NO.

A3.2