




TYPICAL STAMPED, COLORED CONCRETE PATTERN



TYPICAL BENCH



TYPICAL LIGHT POLE

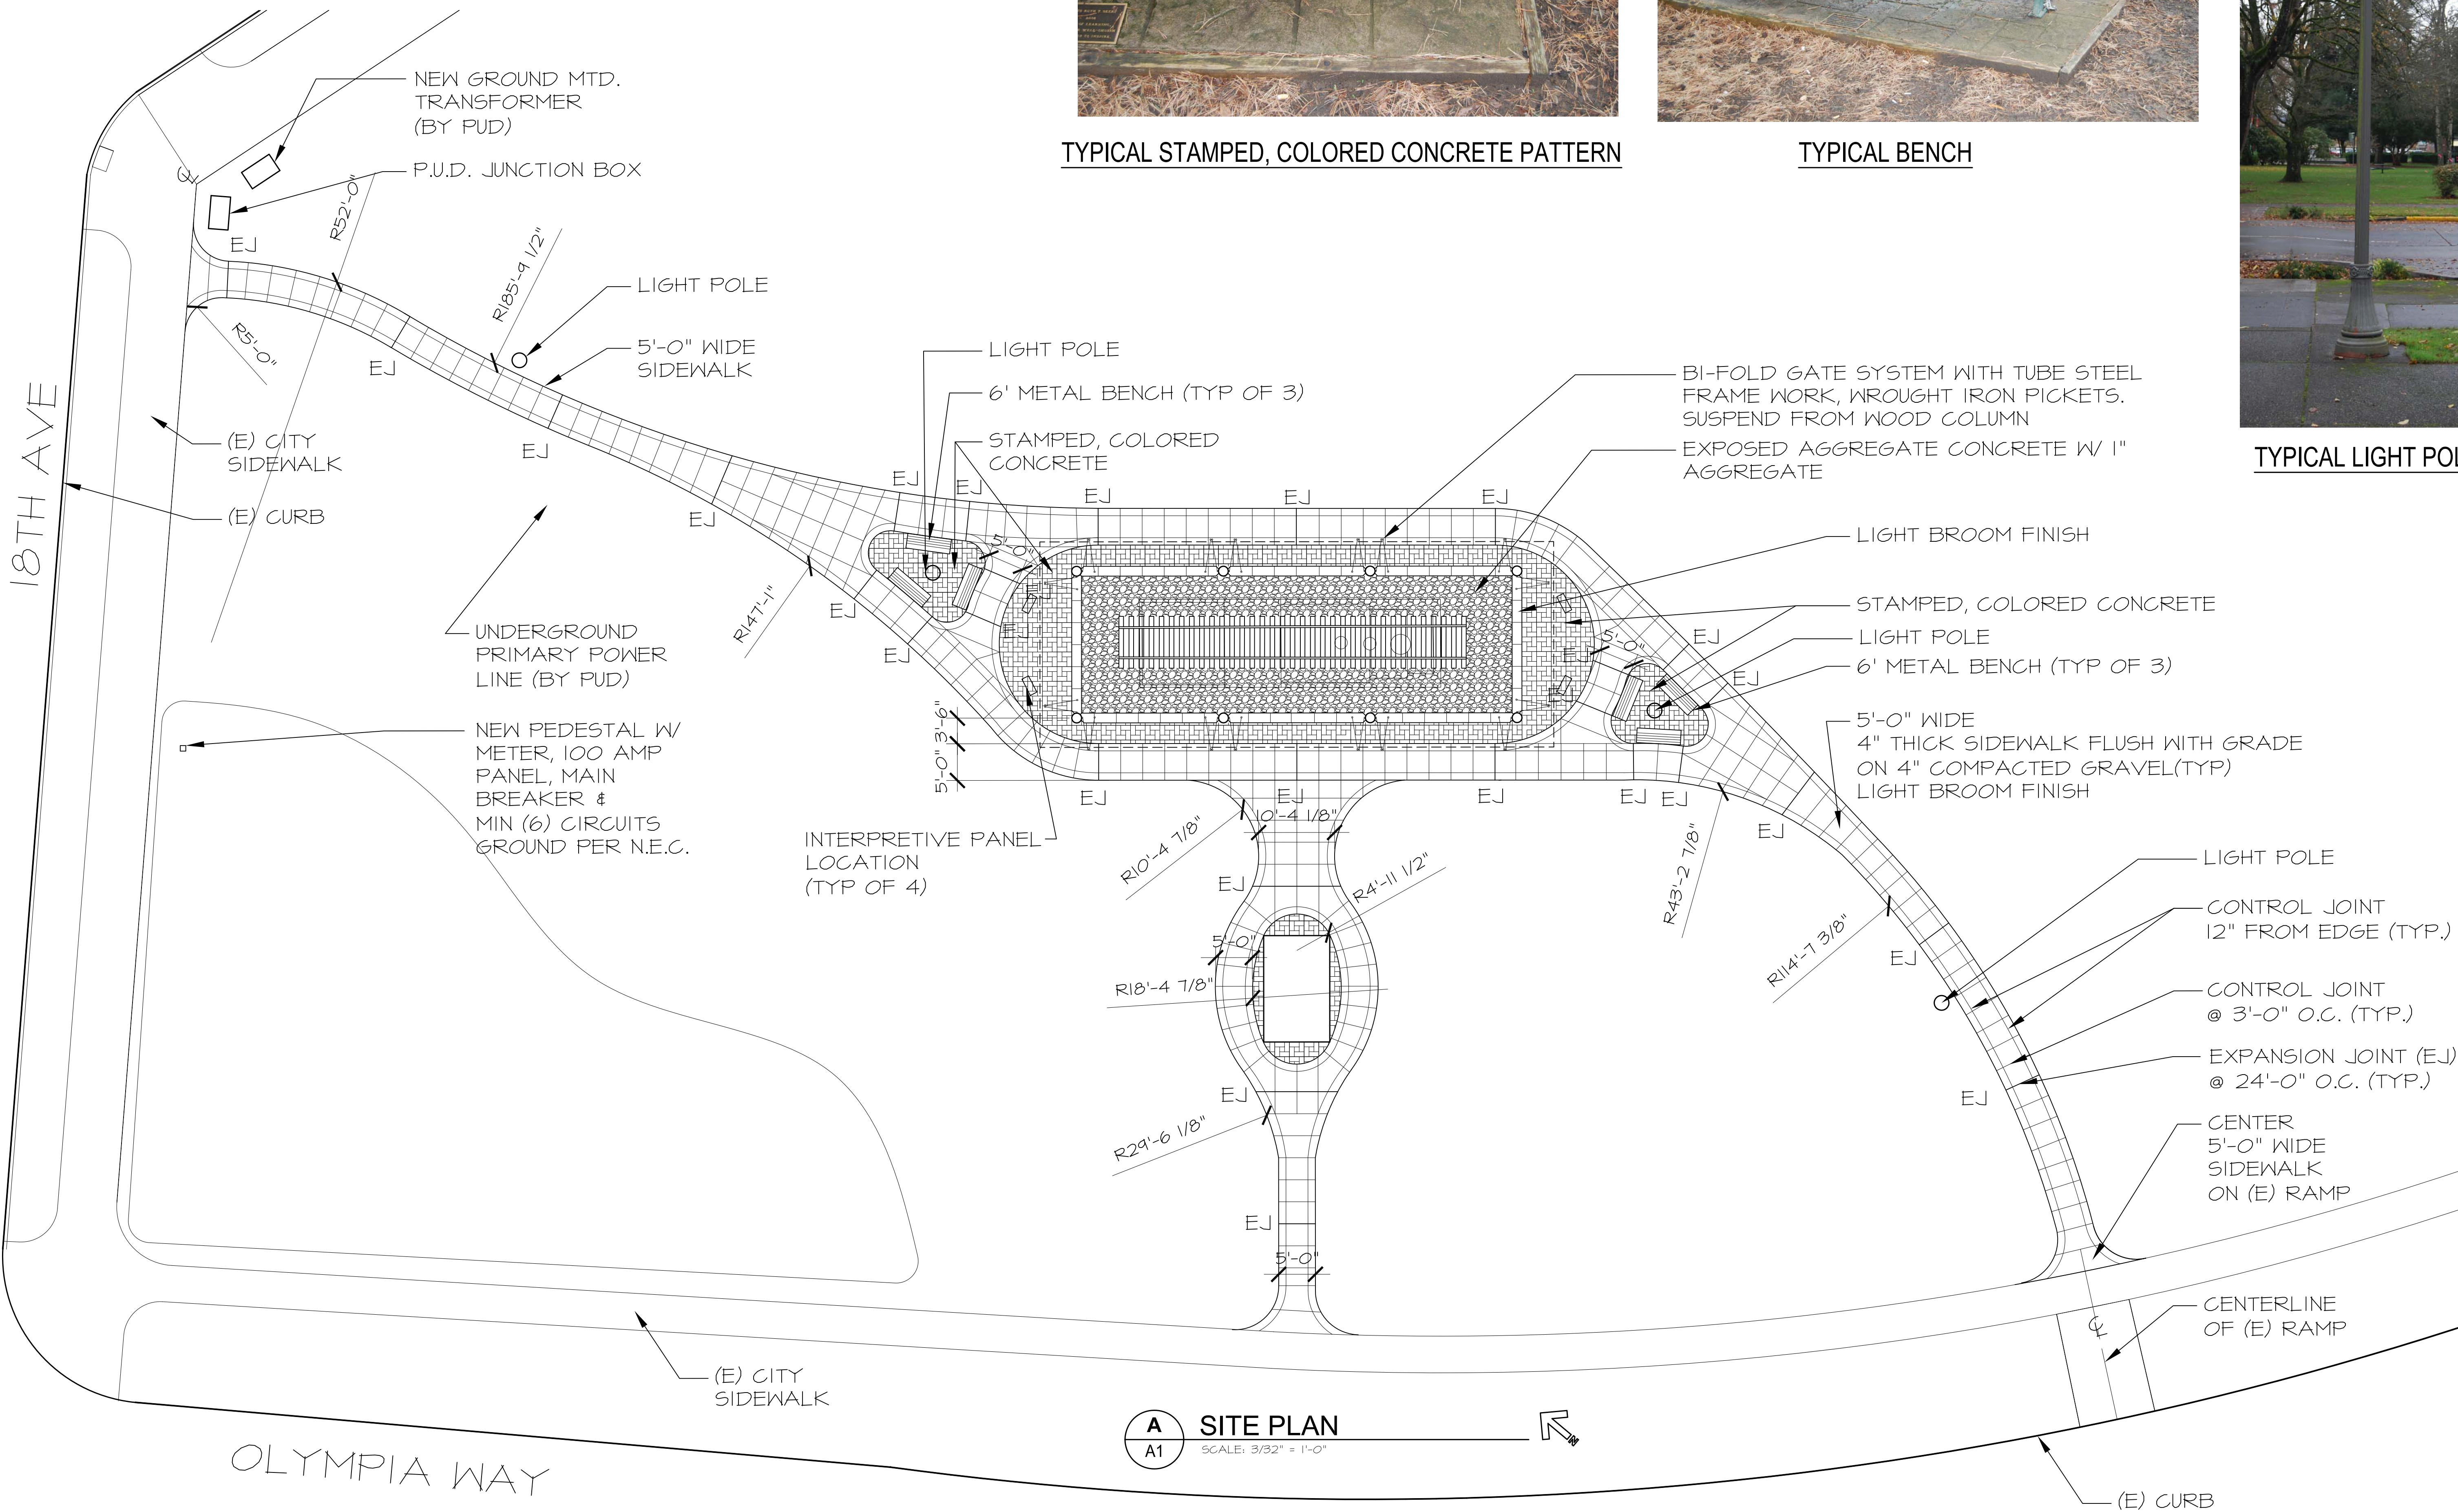

A
A1
SITE PLAN
SCALE: 3/32" = 1'-0"

MARK	DATE	DESCRIPTION

COLLINS
ARCHITECTURAL GROUP, P.S.
950 12th AVE., SUITE 200
LONGVIEW, WA 98632
PHONE: 360-425-0000
E-MAIL: craig@collinsarchgroup.com

**SHAY LOCOMOTIVE ENCLOSURE
SITE PLAN**
1700 OLYMPIA WAY, LONGVIEW, WA 98632

8-20-13
COVER SHEET AND SITE PLAN
2012-07
SHEET NO.
A1