




TYPICAL STAMPED, COLORED CONCRETE PATTERN



TYPICAL BENCH



TYPICAL LIGHT POLE

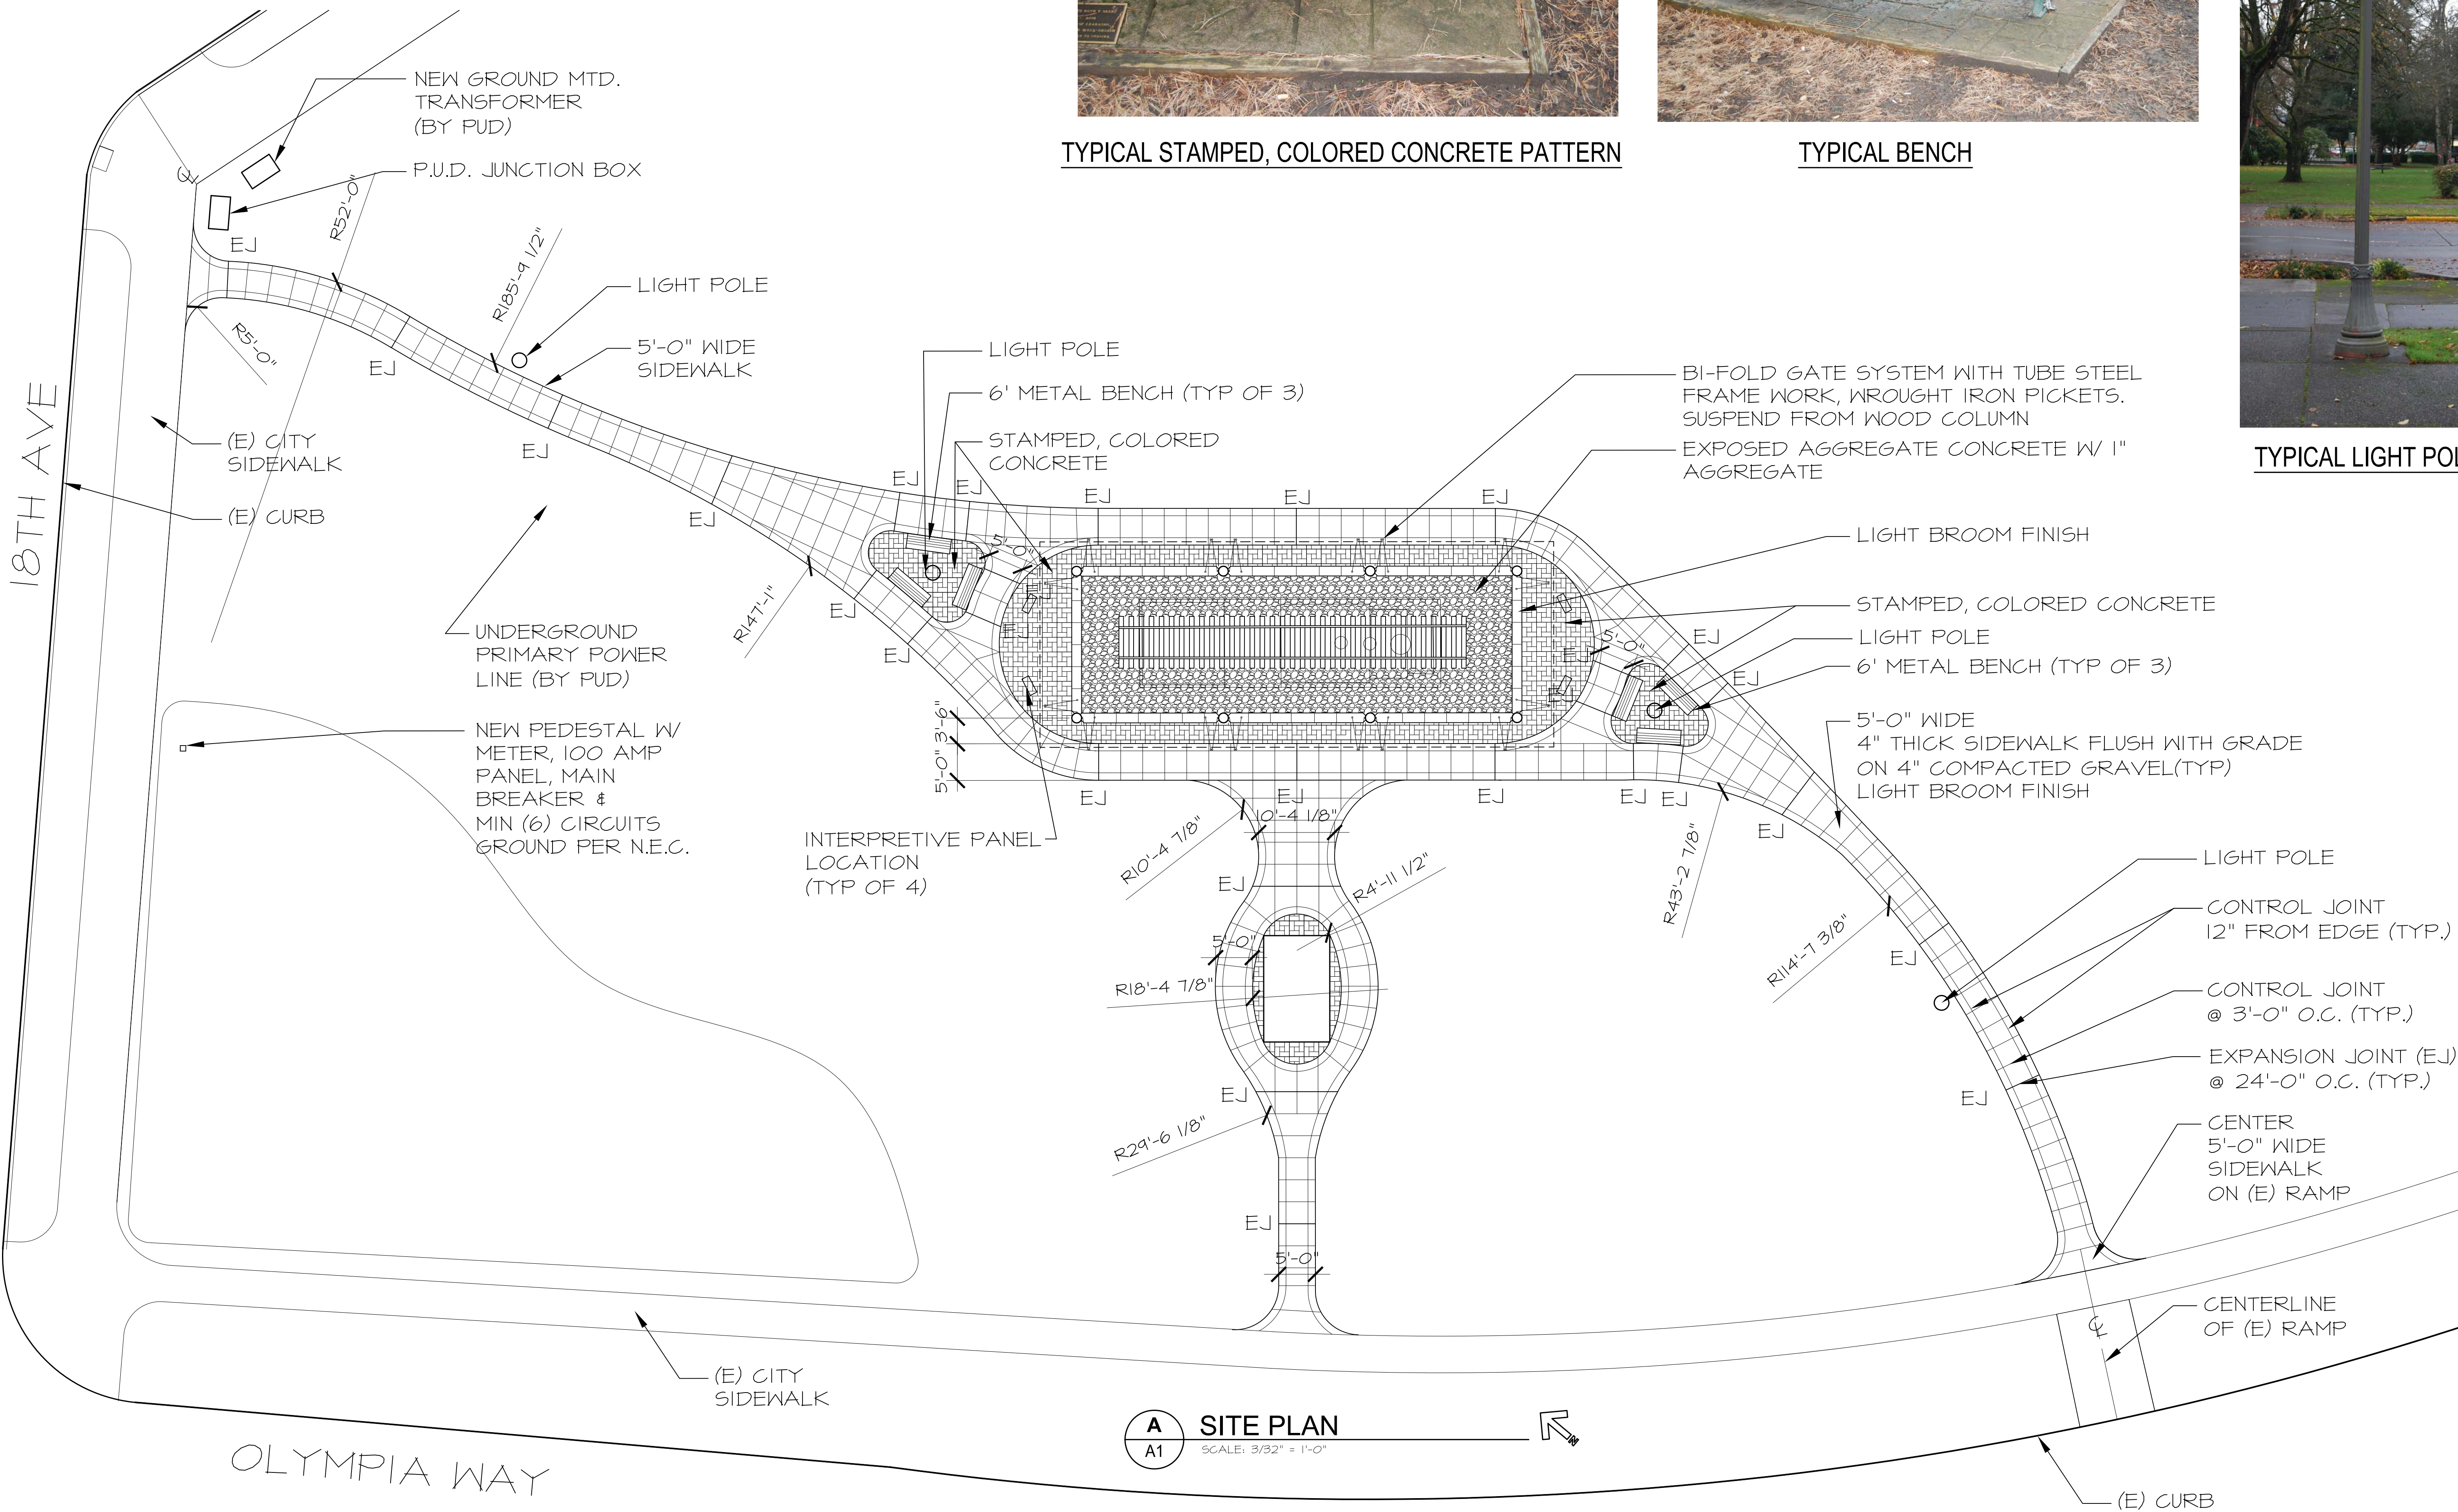

**A**  
A1 **SITE PLAN**  
SCALE: 3/32" = 1'-0"

MARK	DATE	DESCRIPTION

**COLLINS**

ARCHITECTURAL GROUP, P.S.  
950 12th AVE., SUITE 200  
LONGVIEW, WA 98632  
PHONE: 360-425-0000  
E-MAIL: craig@collinsarchgroup.com

**SHAY LOCOMOTIVE ENCLOSURE  
SITE PLAN**  
1700 OLYMPIA WAY, LONGVIEW, WA 98632

8-20-13
COVER SHEET AND SITE PLAN
2012-07
SHEET NO.
<b>A1</b>