


WALL TYPES

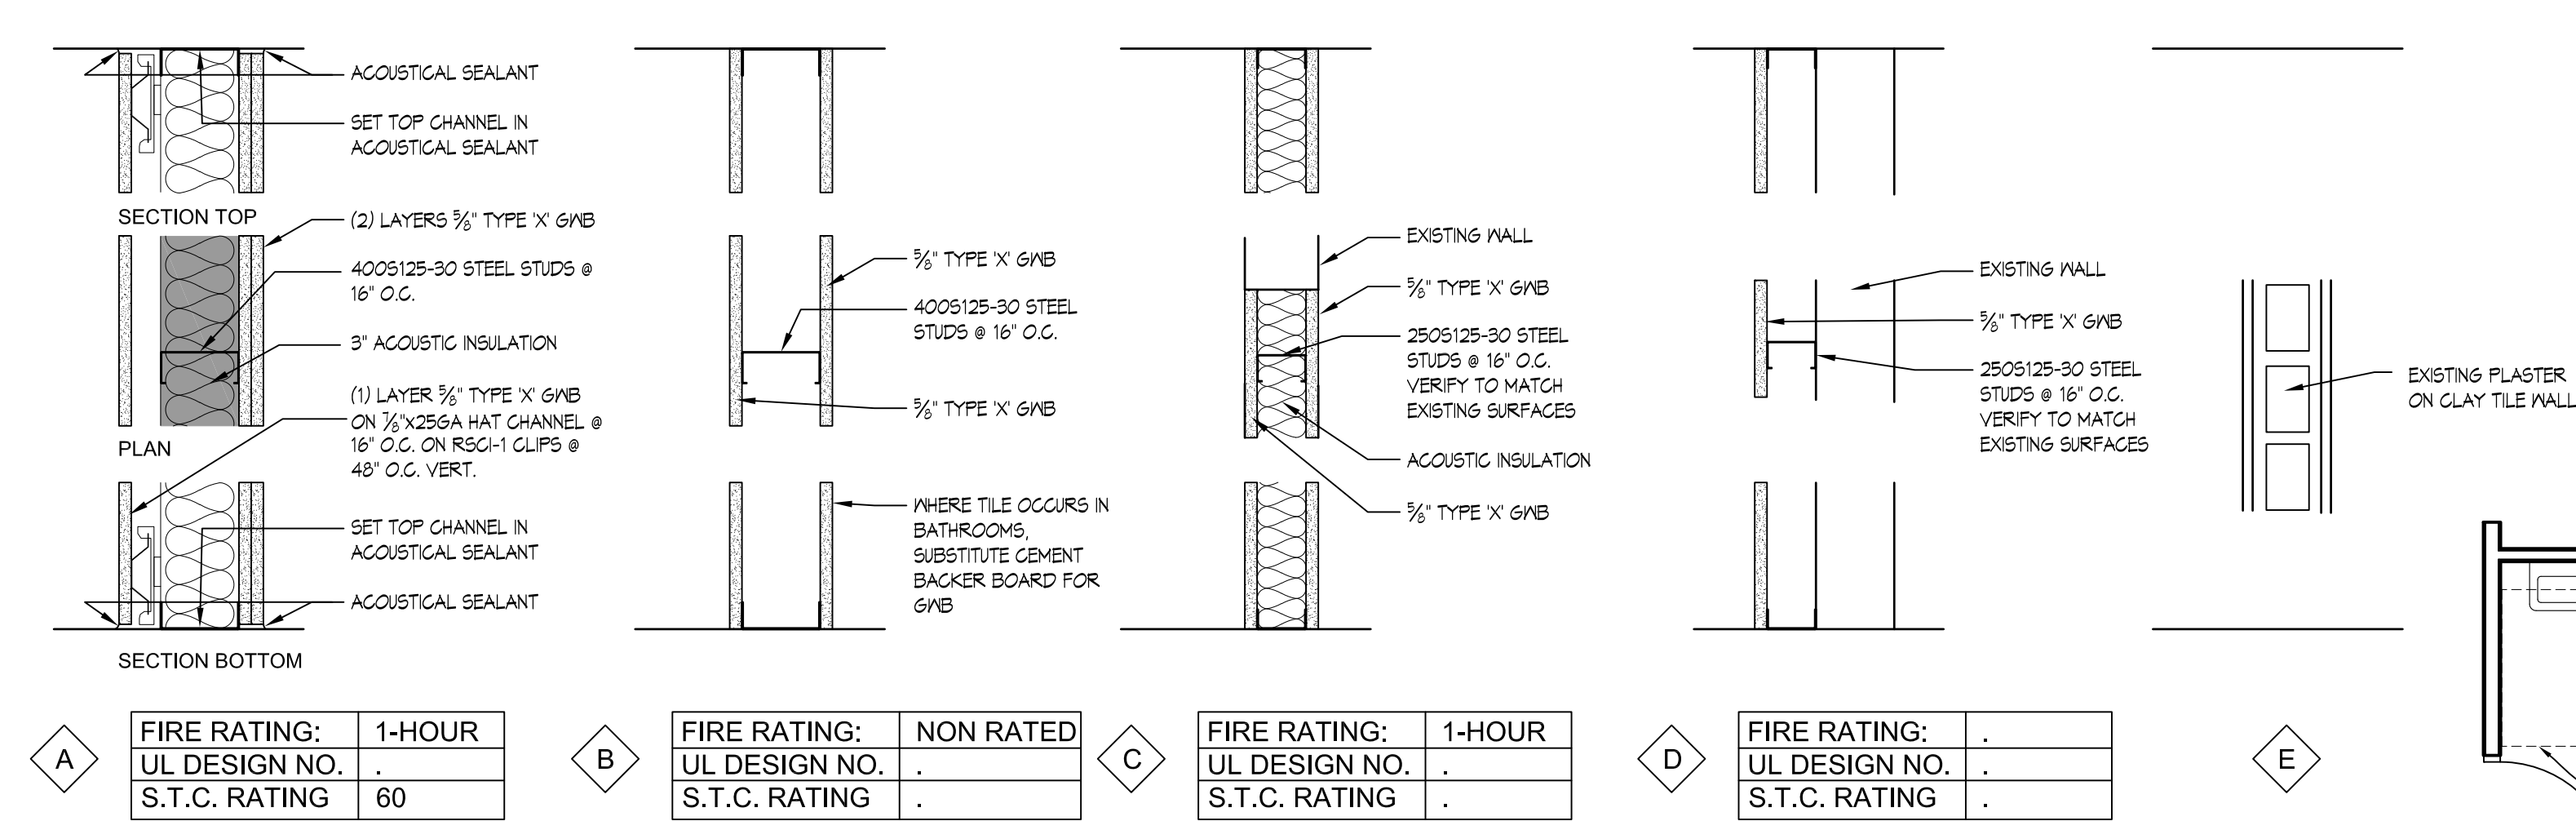

FINISH SCHEDULE (TYPICAL ROOM FINISHES)

LIVING ROOM/HALLWAYS/ENTRY

FLOOR:	FLOATING ENGINEERED HARDWOOD FLOORING OVER UNDERLAYMENT
BASE:	WOOD BASE, PAINTED
WALLS:	PAINTED PLASTER OR GWB
CEILINGS:	PAINTED PLASTER OR GWB
WINDOWS:	PAINTED WOOD
WINDOW, DOOR CASINGS:	PAINTED WOOD

DINING (WHERE OCCURS)

SAME FINISHES AS LIVING ROOM

KITCHEN

FLOOR:	FLOATING ENGINEERED HARDWOOD FLOORING OVER UNDERLAYMENT
BASE:	WOOD BASE, PAINTED
CABINETS:	WOOD (SELECTED BY OWNER)
COUNTERTOPS:	GRANITE SLAB (SELECTED BY OWNER)
COUNTERTOP BACKPLASHES:	3x6 SUBWAY TILE IN RUNNING BOND PATTERN
WALLS:	PAINTED PLASTER OR GWB
CEILINGS:	PAINTED PLASTER OR GWB


BATHROOM

FLOOR:	CERAMIC MOSAIC, 1x2 HERRINGBONE PATTERN
BASE:	WALL TILE WITH COVE BASE
WALLS TO 5FT ABOVE FLOOR WHERE NOTED TO HAVE WAINSCOT TILE AND TO 6'-6" AT SHOWER WALLS	3x6 SUBWAY TILE IN RUNNING BOND PATTERN ON CEMENT BOARD BASE
WALLS WITHOUT TILE:	PAINTED GWB OR PLASTER
WINDOW, DOOR CASINGS:	PAINTED WOOD

DOOR SCHEDULE

NO.	SIZE W x H x T	DOOR						FRAME			HDWE GROUP	NOTES
		GLASS	TYPE	MATL	FIN	LABEL		TYPE	MATL	FIN		
3-01	3'-0"x7'-0"x1 3/4"	-	A	SCWD	PAINT	20 MIN	-	WD	P		1	
3-02	2'-8"x6'-8"x1 3/4"	-	A	SCWD	PAINT	-	-	WD	P		2	
3-03	2'-8"x6'-8"x1 3/4"	-	A	SCWD	PAINT	-	-	WD	P		2	
3-04	2'-8"x6'-8"x1 3/4"	-	A	SCWD	PAINT	-	-	WD	P		3	
3-05	PR. 2'-6"x6'-8"x1 3/4"	-	A	SCWD	PAINT	-	-	WD	P		4	
3-06	2'-0"x6'-8"x1 3/4"	-	A	SCWD	PAINT	-	-	WD	P		3	
3-07	EXIST	-	-	SCWD	PAINT	-	-	-	P		5	
3-08	EXIST	-	-	SCWD	PAINT	-	-	-	P		5	
3-09	1'-6"x6'-8"x1 3/4"	-	A	SCWD	PAINT	-	-	WD	P		4	
3-10	PR. 2'-0"x6'-8"x1 3/4"	-	A	SCWD	PAINT	-	-	WD	P		4	
3-11	PR. 3'-0"x6'-8"x1 3/4"	-	A	SCWD	PAINT	-	-	WD	P		2	
3-12	3'-0"x6'-8"x1 3/4"	-	A	SCWD	PAINT	-	-	WD	P		2	
3-13	BI-FOLD. 5'-0"x6'-8"x1 3/4"	-	A	SCWD	PAINT	-	-	WD	P		6	
3-14	2'-10"x6'-8"x1 3/4"	-	A	SCWD	PAINT	-	-	WD	P		3	


DOOR TYPE

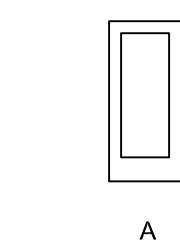

- HARDWARE GROUP 1**
- (3) HINGES
 - ENTRY LOCKSET
 - SMOKE GASKETING
 - CLOSER
- HARDWARE GROUP 2**
- (3) HINGES
 - PRIVACY LOCKSET
 - WALL STOP
- HARDWARE GROUP 3**
- (3) HINGES
 - PASSAGE LOCKSET
 - WALL STOP (IF APPLICABLE)
- HARDWARE GROUP 4**
- (2) HINGES
 - DUMMY LOCKSET TRIM
 - (2) ROLLER LATCHES AT HEAD OF FRAME
- HARDWARE GROUP 5**
- HINGES - EXISTING
 - ENTRY LOCKSET
 - SMOKE GASKETING
 - CLOSER
- HARDWARE GROUP 6**
- BI-FOLD DOOR HARDWARE


2 TYPICAL BATH ELEVATIONS

SCALE: 1/4"=1'-0"

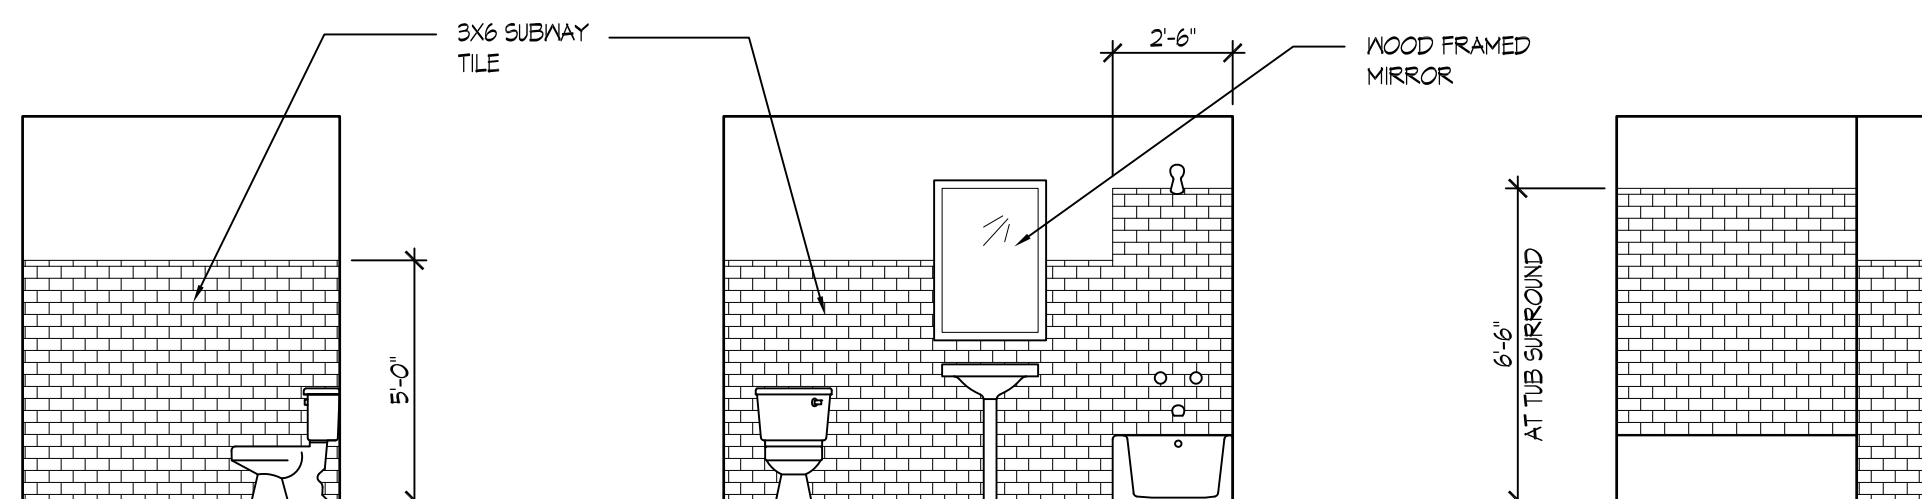


3 THIRD FLOOR PLAN

SCALE: 1/8"=1'-0"

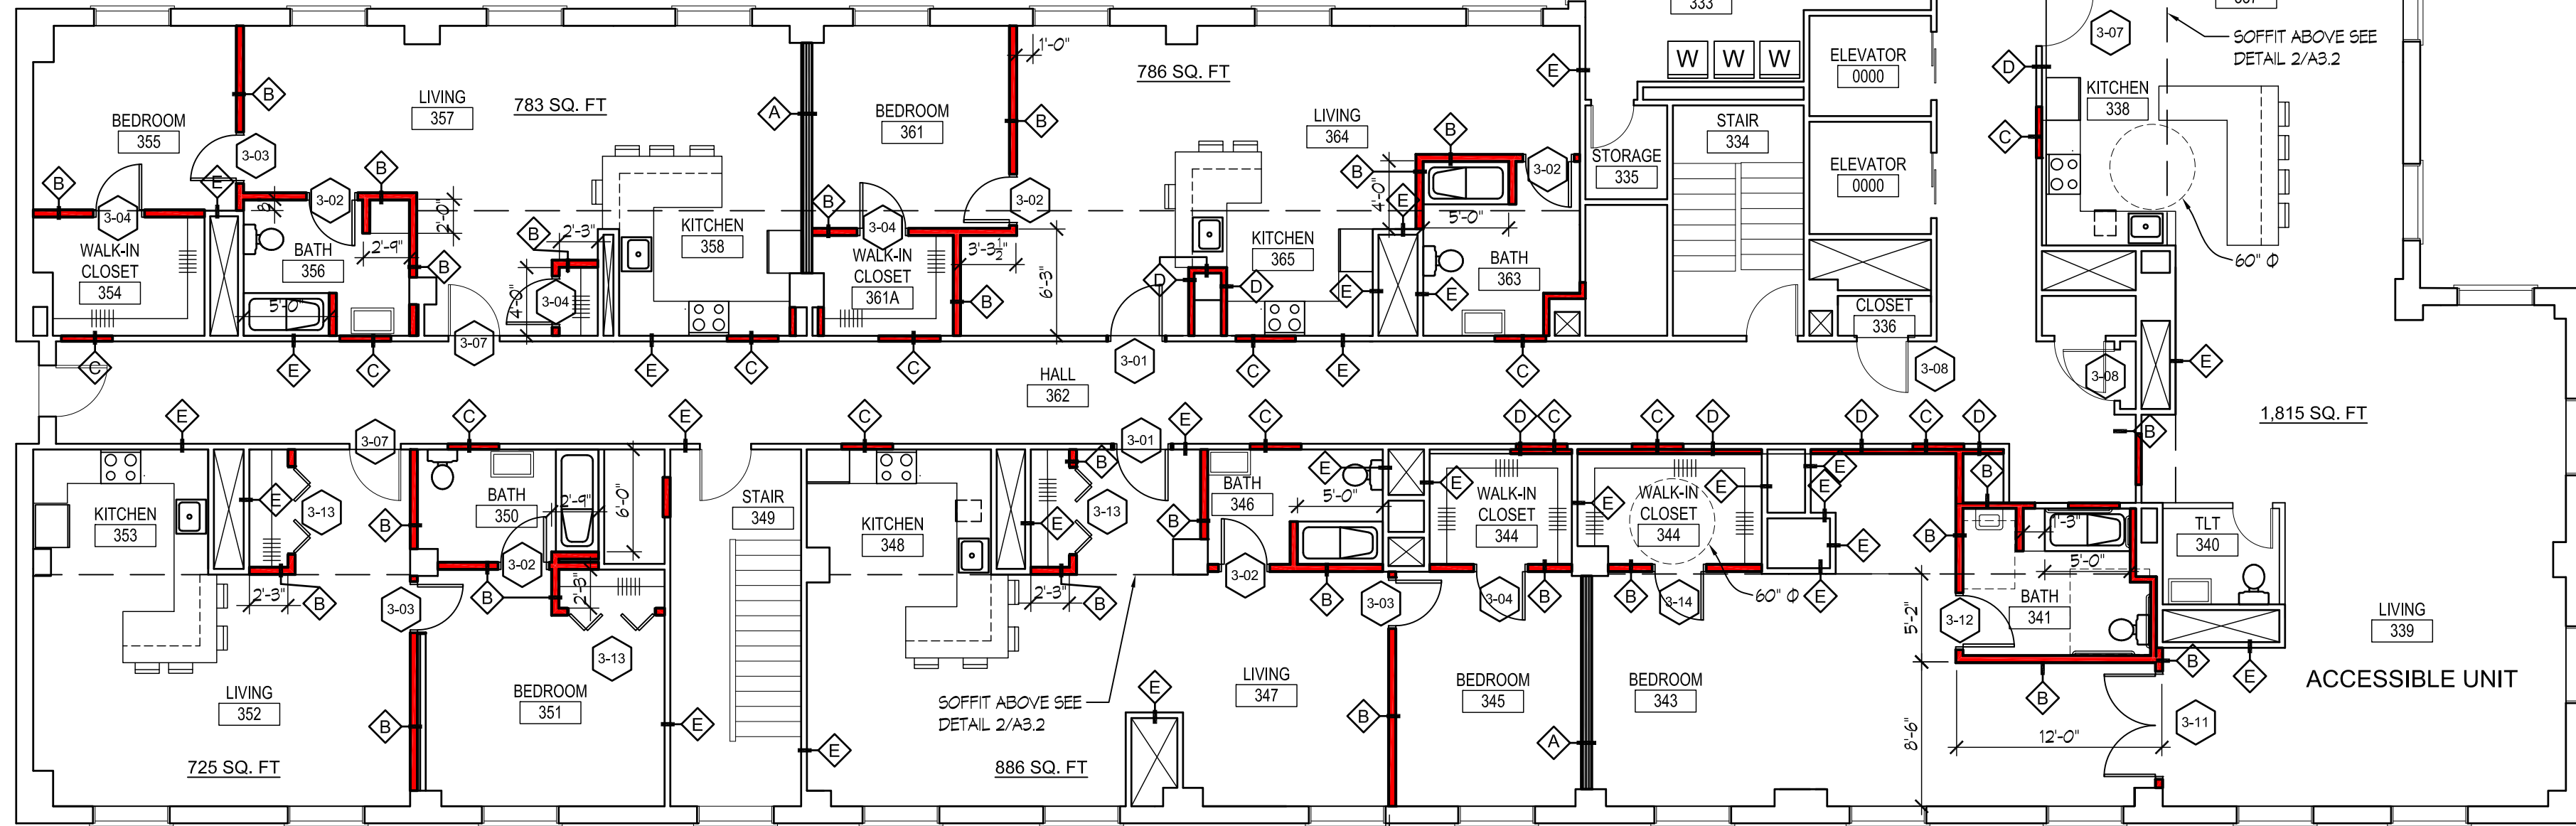

3 TYPICAL SOFFIT DETAIL

SCALE: 1/4"=1'-0"

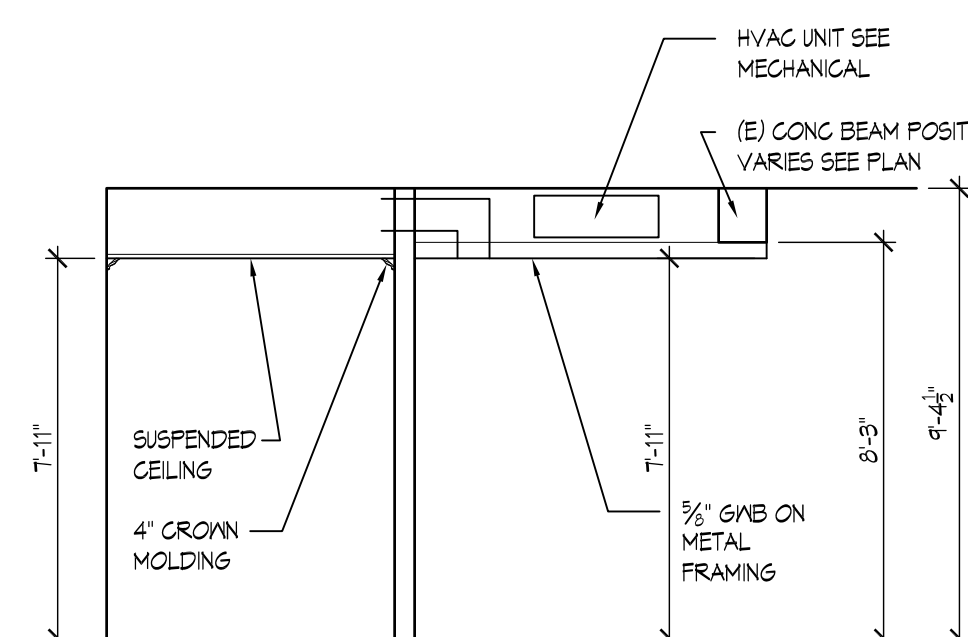

MARK	DATE	DESCRIPTION
------	------	-------------



950 12th AVE, SUITE 200
LONGVIEW, WA 98022
PHONE: 360-425-0000
E-MAIL: CRAIG@COLLINSARCHGROUP.COM

MONTICELLO HOTEL
3rd FLOOR TENANT IMPROVEMENT
1405 17TH AVE.
LONGVIEW, WA 98032

THIRD FLOOR PLAN

SHEET NO.

A3.2