

MARK	DATE	DESCRIPTION



950 12th AVE., SUITE 200
LONGVIEW, WA 98632
PHONE: 360-425-0000
E-MAIL: CRAIG@COLLINSARCHGROUP.COM

CITY OF LONGVIEW
POLICE DEPARTMENT 2nd FLOOR T.I.
1351 HUDSON STREET
LONGVIEW, WA 98632


0% SET
12-2016

FLOOR / DEMO
PLAN & SCHEDULES


2015-54

SHEET NO.

A3.0

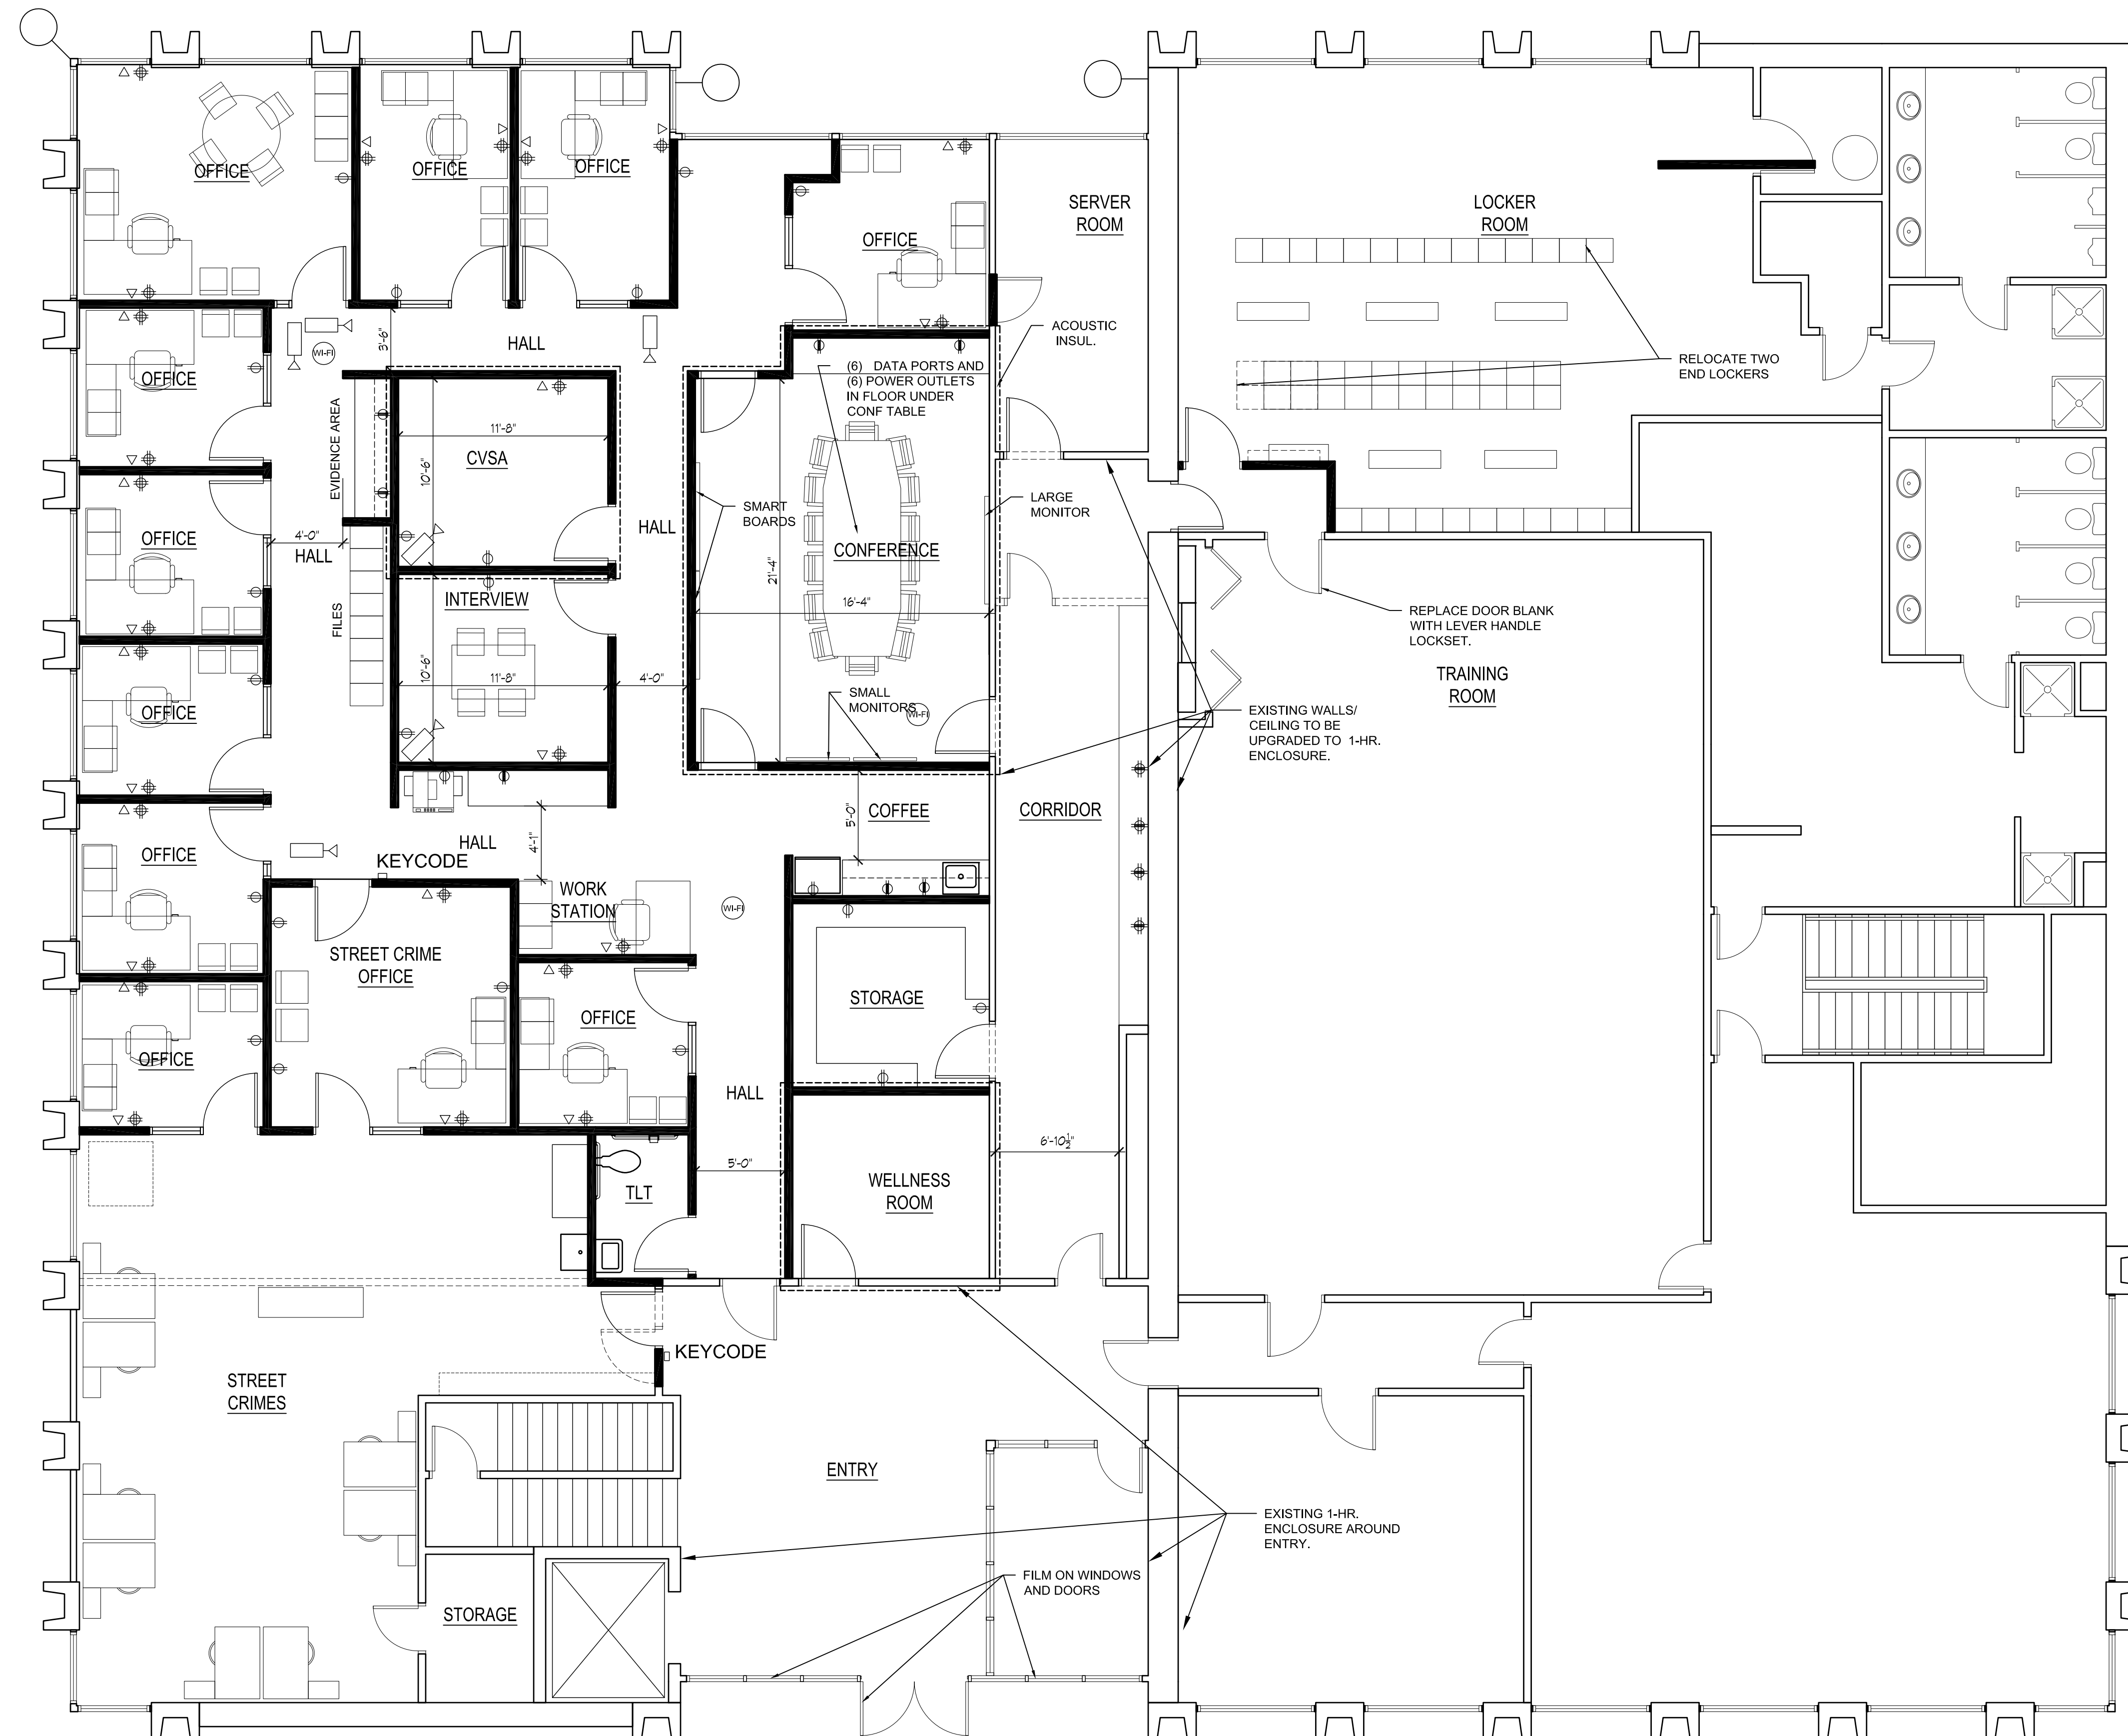

A FLOOR PLAN - OPTION 2
A3.0 SCALE: 3/16"=1'-0"

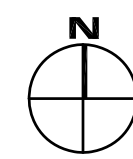

OPTION 2

OPTION 2 MOVES THE CONFERENCE DIRECTLY ADJACENT TO THE EXISTING EXIT CORRIDOR. SINCE THE CALCULATED OCCUPANT LOAD IN THE CONFERENCE ROOM IS LESS THAN 30 ONLY 1-EXIT IS REQUIRED AND THAT CAN BE TO THE EXISTING CORRIDOR. BECAUSE THE CONFERENCE ROOM OCCUPANT LOAD IS NOT ADDED TO THE INTERIOR CORRIDOR RESULTING IN LESS THAN 30 OCCUPANTS IN THE INTERIOR CORRIDOR, 1-HR CORRIDOR IN THE OFFICE CORE IS NO LONGER REQUIRED.

- + THIS OPTION SAVES THE PREMIUM COSTS OF \$65,555 FOR OPTION 1
- + IT DOESN'T SUBTRACT FLOOR AREA FROM THE LECTURE ROOM.
- + THE CONFERENCE RM. IS BIGGER THAN IN OPTION 1.