




Longview Pioneer Lions

PO Box 1102 Longview, WA 98632

Centennial Legacy Project: Lions Picnic Shelter

Presented to the Longview Parks Department

February 17, 2017

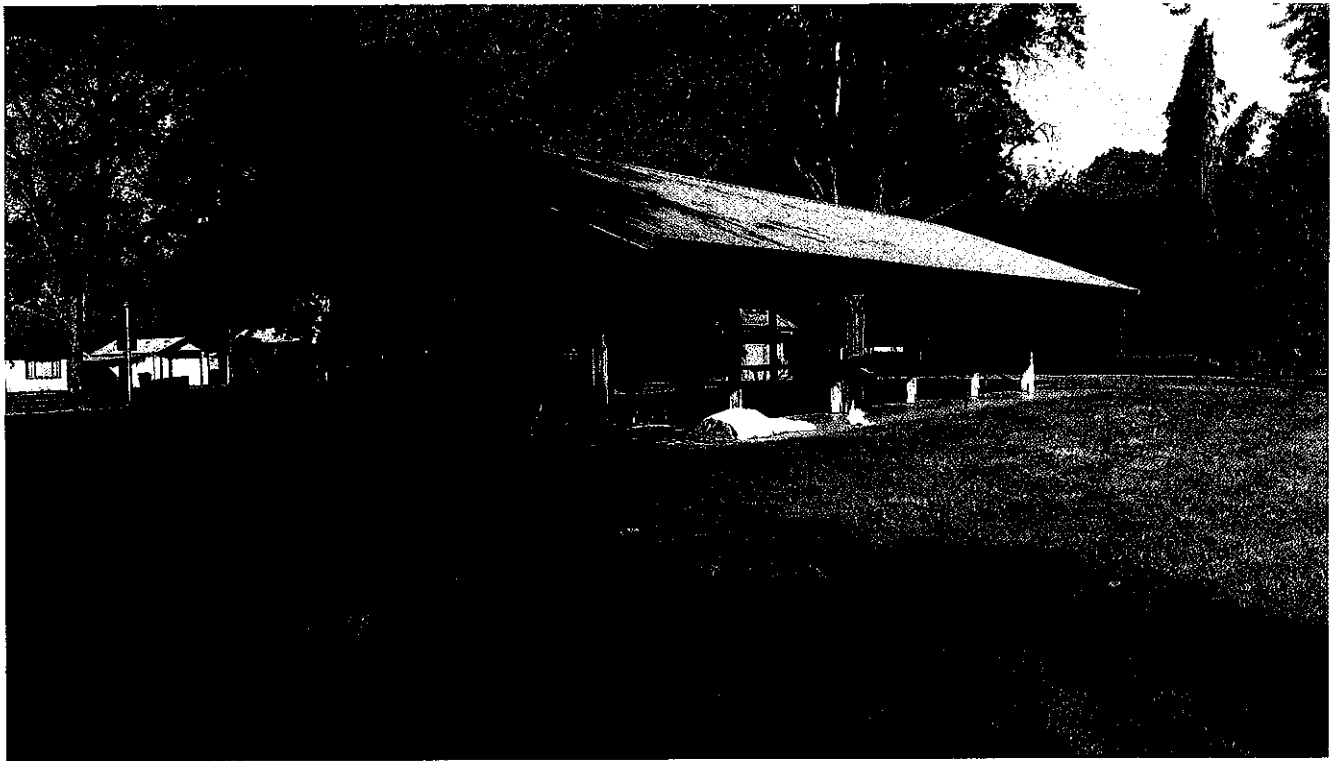

CELEBRATING 100 YEARS

OF LIONS SERVICE WORLDWIDE




Legacy!

Build your Lion legacy and make a lasting impact in your local community through a Centennial Community Legacy Project. Your club's Centennial Community Legacy Project will serve as a reminder of just how vital your club is to your community. From a new sign at your city's entrance to an eye clinic, there's an opportunity for every club to be involved.

1 level

Raise Your Community Visibility

- Post new Lions signs
- Donate a park bench
- Install a bike rack

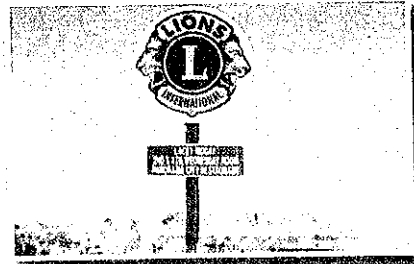

2 level

Provide a Community Gift

- Refurbish a park
- Establish a community garden
- Provide medical equipment



3 level

Make a Community Impact

- Build a clinic
- Expand a library
- Develop a training center



CHOOSE YOUR PROJECT AND START BUILDING YOUR LION LEGACY TODAY!

Visit Lions100.org to learn more.





Longview Parks and Recreation Department Neighborhood Park Grant Application

Application deadline: June 17, 2016

PLEASE SUBMIT EIGHT (8) COPIES OF THIS APPLICATION AND
EIGHT (8) COPIES OF ANY SUPPLEMENTAL MATERIALS

Date	Project Name	Project Location
February 17, 2017	Lions Picnic Shelter	1600 Nichols Blvd., Longview, WA
Applicant (organization)	Contact Person and Title	
Longview Lions Clubs	Doug Harvey, Project Chair	
Are you a non-profit organization?	If yes, what is your IRS Tax ID#?	
☒ Yes ☐ No	91-0720014	
Address	City/State/Zip	
P O Box 1102	Longview, WA 98632	
Daytime Phone	Evening Phone	Email Address
360-957-0980	360-957-0980	Dougharvey101@gmail.com

Project Description.

(Applicants are encouraged to attach additional pages including schematic drawings, site location drawings, maps, pictures, and photographs.)

See Attached Information

Project Relationship to Grant Rating and Instruction Criteria

(On a separate sheet of paper please explain how this project responds to the eight rating criteria listed in the application process. Addressing the eight criteria will enable the Parks and Recreation Advisory Board to evaluate the importance of the project against others that request funding.)

- ☐ **Need:** Does the community have a need for this project? (Consider whether there are similar or complementary facilities in the area/community)
- ☐ **Community Impact:** Who will benefit from the project? Provide approximate number, range, and diversity of those likely to be served by or benefit from the project? Do they represent a significant underserved population?
- ☐ **Access:** Upon completion, what will the availability of the project be to the public during the year?
- ☐ **Financial Responsibility:** What is the potential life span of the project? What will the maintenance and replacement requirements of the project be, both immediate and long-term?
- ☐ **Cost Benefit:** Do the benefits outweigh the cost of the project? (Benefits include economic impact and community development, additional opportunities for play in the community, and reduction in youth related social problems.)
- ☐ **Compliance:** Does the project comply with the City of Longview's historic preservation plan, park and recreation comprehensive plan, and other city policy initiatives?
- ☐ **Readiness to Proceed:** How soon after the grant is approved can the project begin? (Discuss how quickly the applicant can complete the project by demonstrating availability of the required financial match; permits being secured; and availability of needed labor.)
- ☐ **Funding:** What are the applicant's potential sources of funding? (Please list all cash and in-kind goods and services) Are they already secured? Does the applicant identify partnership arrangements and what value does the partnership(s) bring to the project?

Project Budget and Funding

TOTAL PROJECT COST PRIOR TO SUBMITTING FOR GRANT FUNDS

ESTIMATED TOTAL COST OF THE PROJECT: \$ 26,828.75

APPLICANT FINANCIAL BREAKDOWN TO FUND THE PROJECT

APPLICANT CASH:	\$ 5,000.00	27 %
*(Monetary value of in-kind donations of goods/labor/services) APPLICANT DONATIONS:	\$ 12,381.74	67 %
*(Monetary value: 1 Hour = \$10.00) VOLUNTEER LABOR DONATIONS: *	\$ 1,000.00	6 %
OTHER:	\$.00	%

identify source(s)

TOTAL OF ALL CASH AND DONATIONS COLLECTED FOR THE PROJECT: \$ 18,381.74

* Below please list in detail donated labor and materials:	<i>Secured or Anticipated</i>
Concrete Apron around Shelter (Five Rivers Construction)	\$11,530.00
Structure Repair, Replacement of some sub-roof support slats, re-enforcing metal support rods with new lag bolts caulking of cracks in concrete floor	\$1,065.09
Roof replacement (Steel Scape & J H Kelly)	\$12,381.74
Appearance and Preservation, Pressure wash interior, coating all wood surfaces with a oil base stain, (walnut in color)	
existing support posts will be wrapped in 5/8" plywood, stained to match existing wood surfaces.	\$1,851.92
* Below please list number of volunteers and anticipated hours of volunteer work	

5 # of Volunteers X 20 # of Hours Donated = 100 Total Hours of Volunteer Labor Donations

APPLICANT REQUEST: 50% REIMBURSEMENT OF EXPENDED FUNDS

Applicants may use cash, in-kind donations and services, and volunteer labor hours to account for the total cost of the project. **Matching grant funds are only available for reimbursement on actual expenditures spent on supplies and services and not on donated items or labor.**


GRANT FUNDS REQUESTED FROM CITY OF LONGVIEW: \$ 13,414.37

ADDITIONAL PROJECT QUESTIONS

Will fees be charged in connection with using this project? ☐ Yes ☐ No If yes, please describe:	Multi-year project? ☐ Yes ☒ No (If yes, please describe)
Anticipated Start Date: May 1, 2017	Anticipated Date of Completion: August 31, 2017
Application completed by (print and sign name) DOUG HARVEY	Title Project Chair
Date 2/17/17	

Please return this application by June 17, 2016, to:

City of Longview
Parks and Recreation Department
2920 Douglas St.
Longview, WA 98632

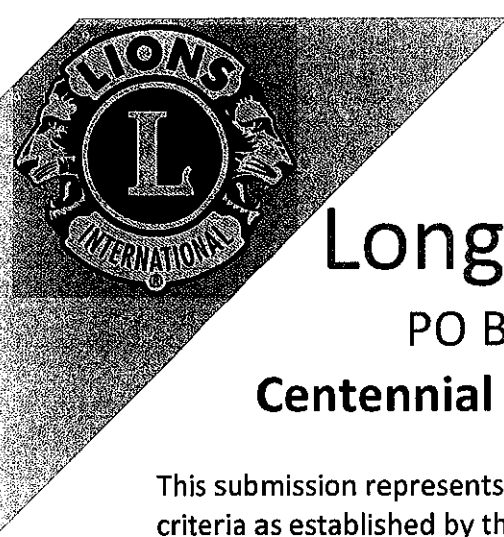

Longview Pioneer Lions

PO Box 1102 Longview, WA 98632

Centennial Legacy Project: Lions Picnic Shelter

This submission represents the Lions Centennial Legacy Committee's answer to the eight rating criteria as established by the Parks & Recreation Advisory Board in order to evaluate the importance of the project against others requesting funding:

- **Need:** This project is designed to update and improve an existing covered picnic structure at Lake Sacajawea Park which is arguably one of the most used recreational spots in the city.
- **Community Impact:** Obviously, the heavy use of this facility indicates that its continued availability is a very important aspect of the city's community services.
- **Access:** This site has been in use since the 1980's and continues to serve the citizens and visitors in this area; the updating process envisioned in this project also ensures better accessibility under ADA standards as well.
- **Financial responsibility:** The upgrades and repairs to the existing structure will not only vastly improve its longevity, it will also create an aesthetically more attractive venue for community activities.
- **Cost Benefit:** It is safe to project that, without the stated improvements, this structure will rapidly deteriorate requiring total teardown and replacement at a later date. There are few other sites in Longview that could replace the loss to community users in this part of the city, many of which have limited travel resources to go elsewhere.
- **Compliance:** This project has been reviewed and approved by the Historic Preservation Commission and is in compliance with the Parks and Recreation comprehensive plan.
- **Readiness to Proceed:** This project is led by the Longview Pioneer Lions in conjunction with the Longview Early Bird Lions and by the Longview Monticello Lions (who initially built this structure). Construction is slated to begin in early spring, no later than May, and scheduled to be completed no later than August 2017. Because of many other summer community service events, much of the proposed work should be completed by the first of July.
- **Funding:** All three Lions clubs are committed this project and are financially stable. The estimation of our financial involvement is based on our best judgement at this time. However, if the needs of the project exceeds this figure, we are prepared to adjust accordingly.

Submitted by,

Doug Harvey
Project Chair

LIONS LEGACY PROJECT COMMITTEE REPORT

Finalization Draft of Project Cost Analysis for Project Completion

Action Agenda Submitted on February 17, 2017

The purpose of this report is to finalize the cost structure for the purpose of updating, repair and construction entailed with this project. Copies of commercial cost estimates are attached within this presentation:

1. **Structure Repair** – The construction of the structure appears sound, but minor repairs including replacement of some sub-roof support slats that have deteriorated along roof edge; re-enforcing metal support rods with new lag bolts; and caulking of cracks in concrete floor.

Materials – Replacement sub-roof slats; new lag bolts; flexible concrete caulking.

Labor – Volunteer Lions

Cost Development Sub-Chair: Greg Firth & Duncan Wallace.

Cost total associated with this portion of the project: \$1,065.09

Materials: \$515.09 **Labor:** 55 hours @ \$10: \$550.00

2. **Roof Replacement** – Due to the age of the metal roof and for aesthetic reasons, replacement of the entire roof makes sense. Dan Hall of *SteelScapes*, is enthusiastic about providing the material (quite possibly similar in texture and color with the roof over the Shay locomotive shelter near the civic circle). Roof of nearby restroom also to be replaced with the same products to harmonize aesthetically.

Materials – Aluminum roofing provided by SteelScapes; exact text and color to be determined City City Parks & Historic Preservation Commission

Permits – Appropriate permits to be provided by the City of Longview

Installation – By approved organization or individual/s/

Cost Development Sub-Chair: Doug Harvey.

Cost total associated with this portion of the project: \$12,381.74

[\$3,988.46 (materials) - \$8,393.28 (labor)**]**

3. **Concrete Apron** – Construct a 5' concrete apron of 4" depth around the entire base of current structure with an additional 5' (x 10') extension on the north (lake) side to support a park bench (of a type as approved by both the Parks and Historic Preservation Board).

Materials – Commercially produced concrete; base rock (provided by city)
necessary forms; approved park bench

Installation – Labor will be by city-approved qualified personnel

Permits – Provided by City of Longview

Cost development Sub Chair: Doug Harvey.

Cost total associated with this portion of the project: **\$11,530** (materials-labor)

4. **Appearance and Preservation** - Pressure wash interior, coating all wood surfaces (including ceiling and tables with an oil-base stain, walnut in color; existing support posts will be wrapped in 5/8" plywood, stained to match existing wood surfaces. The base of each post (approx. 3') shall be encased in rock or brick façade.

Materials – Wood-stain (approved substance and color) and plywood plus rock/brick façade material and adhesive cement.

Equipment – Pressure washers provided by Lions

Labor – To be provided by Lions

Cost development Sub-Chair: George Obermeyer & Duncan Wallace .

Cost total associated with this portion of the project: **\$1,851.92** (materials-labor)

[**\$1,401.92** materials; labor: 45 hours @ \$10: **\$450.00**

TOTAL ESTIMATED COST OF PROJECT: **\$26,828.75**

Doug Harvey

ZC Doug Harvey
Committee Chair

Participating Committee Members:


<i>Doug Harvey</i>	<i>Hope Ramsdell</i>	<i>George Obermeyer</i>
<i>Greg Firth</i>	<i>Ron Johnson</i>	<i>Russ Case</i>
<i>Gary Hill</i>	<i>Kerby Kee</i>	<i>Duncan Wallace</i>




Longview Pioneer Lions

PO Box 1102 Longview, WA 98632

Centennial Legacy Project: Lions Shelter

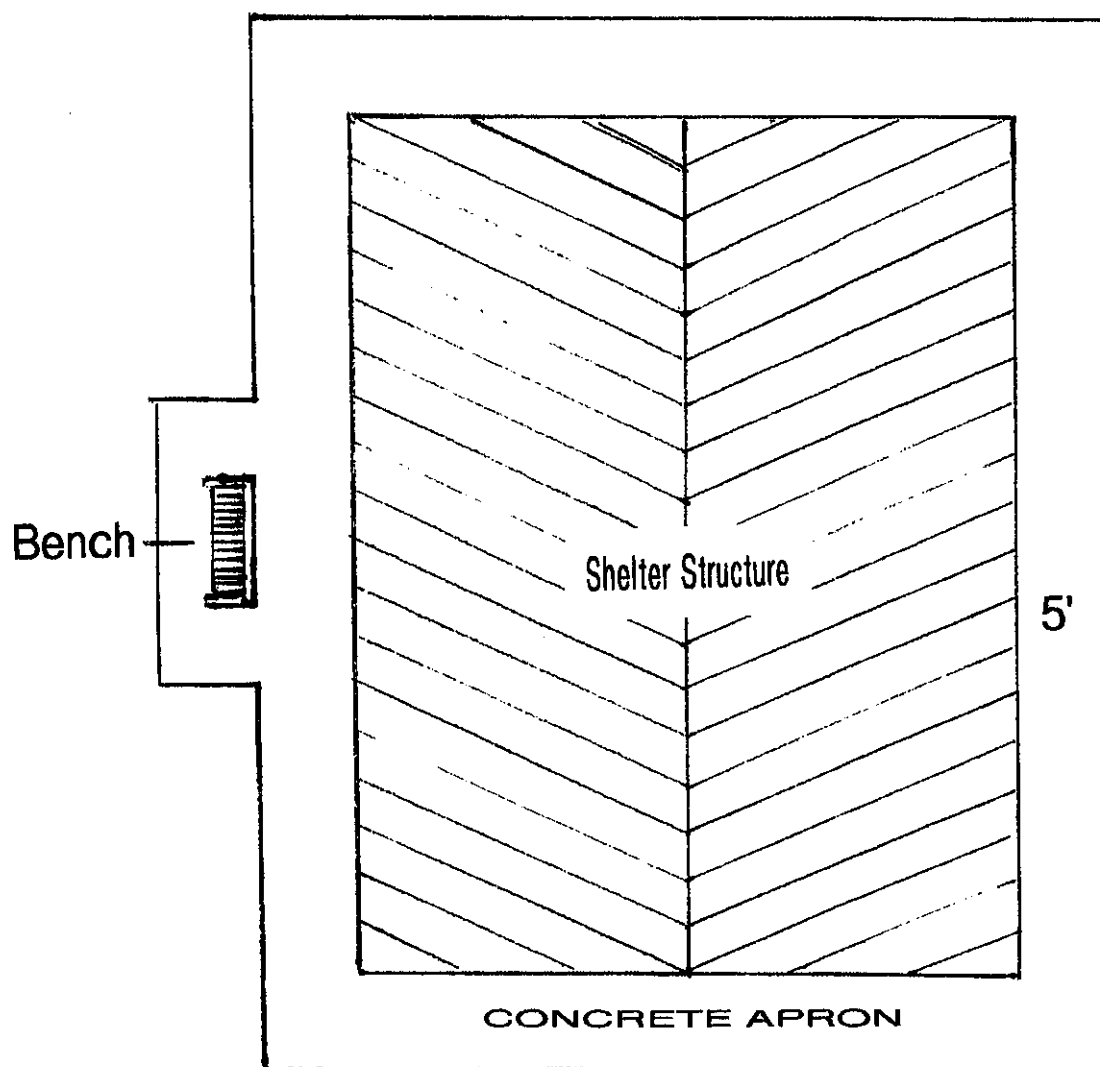

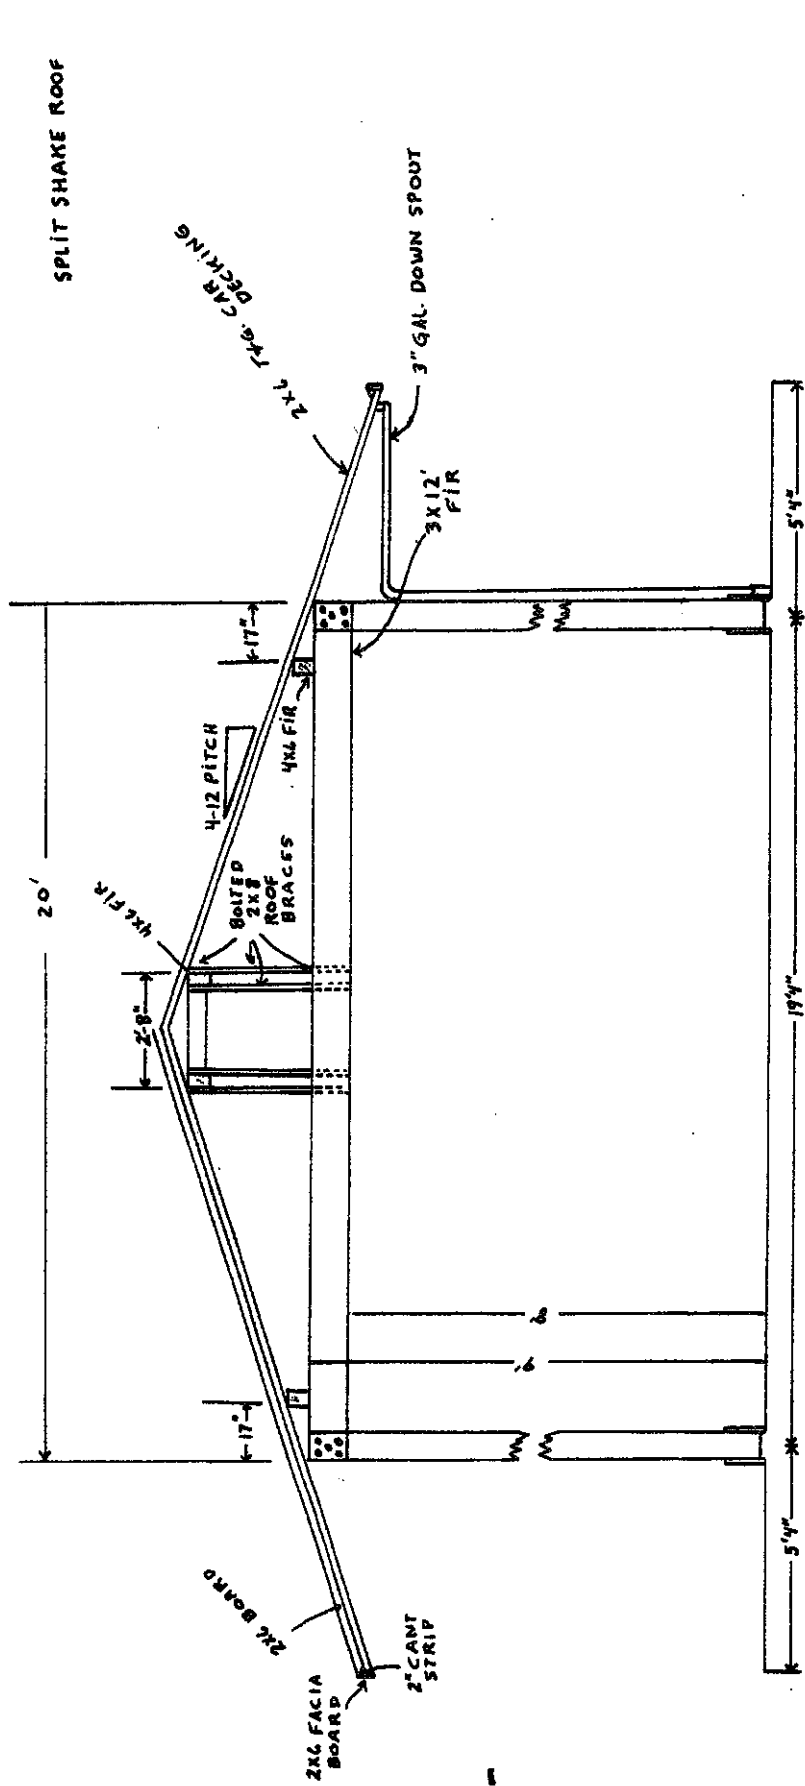



SCALE
3/8" = 1'-0"



EARTH

CONCRETE SLAB

4" CONCRETE SLAB ON GRADE

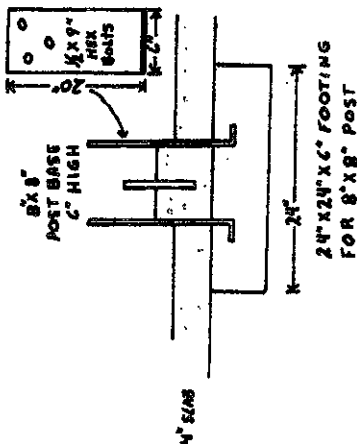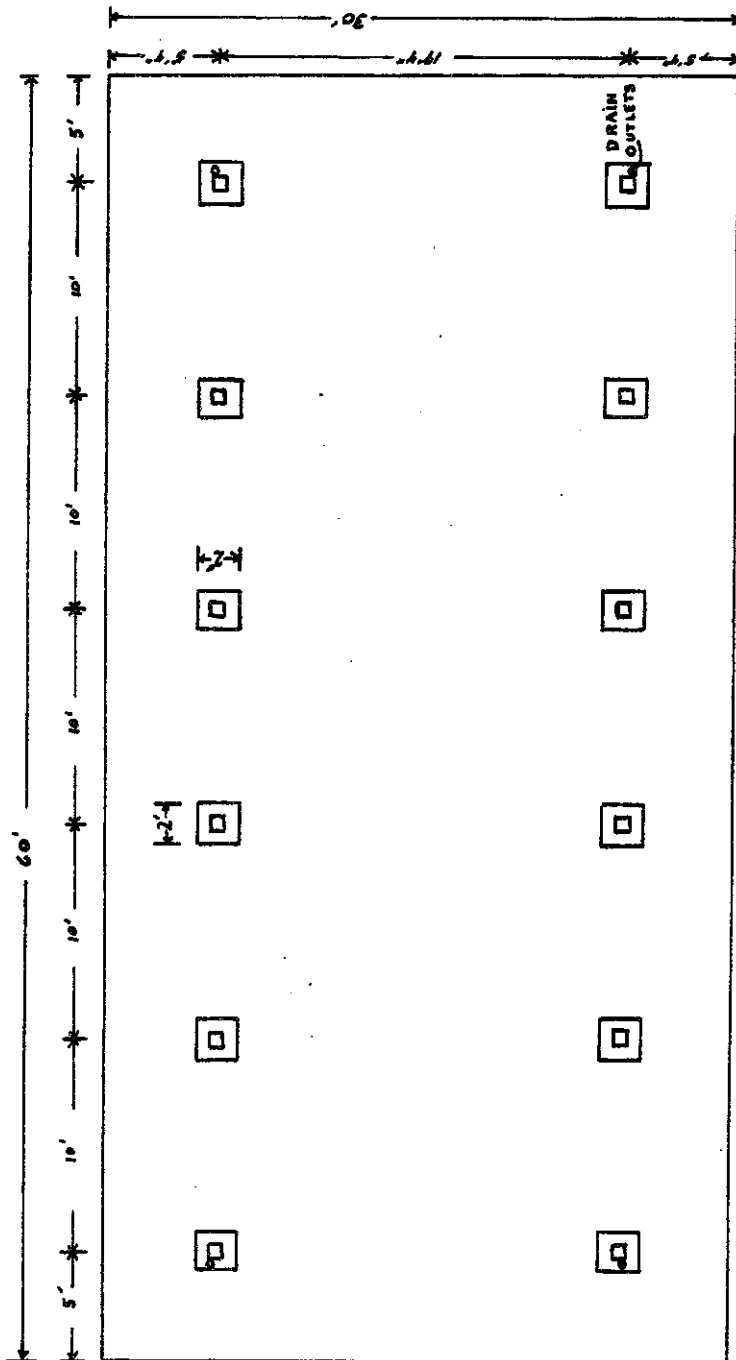

SCALE

$\frac{3}{16}" = 1'-0"$



QUOTE
Store 4725 LONGVIEW, WA
580 SEVENTH AVENUE
LONGVIEW, WA 98632

Phone: (360) 578-1030
Salesperson: MW64P8
Reviewer:

QUOTE

Name	WALLACE DUNCAN		Phone 1	(360) 957-9451	
Address	580 7TH AVE		Phone 2		
	Company Name				
City	LONGVIEW	Job Description	legacy project		
State	WA	Zip	98632	County	COWLITZ

2017-02-16 07:01

Prices Valid Thru: 02/16/2017

CUSTOMER PICKUP #1

MERCHANDISE AND SERVICE SUMMARY

We reserve the right to limit the quantities of merchandise sold to customers

REF # W03 SKU # 0000-515-664 Customer Pickup / Will Call

STOCK MERCHANDISE TO BE PICKED UP:

REF #	SKU	QTY	UM	DESCRIPTION	PI	TAX	PRICE EACH	EXTENSION
R01	0000-271-360	24.00	EA	SIKA 29OZ GRAY SELF-LEVELING SEALANT	A	Y	\$10.38	\$249.12*
R02	0000-578-861	6.00	EA	19/32 OR 5/8 4X8 CERTIFIED SANDED FIR			\$37.97	\$227.82

SCHEDULED PICKUP DATE: 02/28/2017

MERCHANDISE TOTAL:

END OF CUSTOMER PICKUP - REF #W03

\$476.94

TOTAL CHARGES OF ALL MERCHANDISE & SERVICES

Policy Id (PI):

A: 90 DAYS DEFAULT POLICY;

The Home Depot reserves the right to limit / deny returns. Please see the return policy sign in stores for details.

ORDER TOTAL	\$476.94
SALES TAX	\$38.15
TOTAL	\$515.09
BALANCE DUE	\$515.09

END OF ORDER No. H4725-23820

TERMS AND CONDITIONS

FOR WILL CALL
MERCHANDISE PICK-UP
PROCEED TO WILL CALL OR
SERVICE DESK AREA
(Pro Customers, Proceed To The Pro Desk)

* Indicates item markdown
Customer Copy

*** CONTINUED ON NEXT PAGE ***



Order Confirmation
For: Dan

Sales Order

Nu Ray Metal Products, Inc. Corporate
1234 37th Street Northwest
Auburn, WA 98001

Telephone: 253-833-7228
Fax: 253-833-7268

Sales Order No.	135271
Customer No.	MISCNOTAX

Bill To

Steelscape
Kalama, WA RESALE#

Ship To

WC @ NRM
Auburn, WA 98001
RESALE#

Contact: Dan Hall
E-mail:

Contact:
E-mail:

E-mail:					
Order Date	Ship Via		Delivery Date	Customer PO Number	Payment Method
02/14/17	Will Call @ NRM				COD
Entered By		Salesperson		Ordered By	
Jared Harman		House Account		Dan	
			Section/Marking or Description	Price Per	Ext Price
Qty	Length	Lineal Ft	Panels		
			NRM-4000		
			26-GA Panel 36" Wide *Premium Printed* (Color TE		
42	16' 0"	672.00			
		672.0		\$3.94	\$2,647.68
8			Gable (6" x 6")	23.18	185.44
7			Std. Ridge	27.54	192.78
13			Drip Edge (Eave)	9.17	119.21
7			Custom Flashing: 26ga Kynar [8"-12"] See Special Breakdown of Lengths 2 @ 48" 2 @ 55.75" 5 @ 112.5	22.25	155.75
12			4'x10' Flatsheet *Premium Printed* (Color TBD) *** See Special Cut Sizes *** 4 @ 47.5" x 55.75" 12 @ 47.5" x 120"	49.80	597.60
1,500			Accessories 1" Woodgrip Screws	0.06	90.00

Print Date	02/14/17	Amount Shipped	0.00
Print Time	03:47:08 PM	Open Order	3,988.46
Page No.	1		

Subtotal	3,988.46
Freight	0.00
Order Total	3,988.46

Printed By: Jared Harman

Doug Harvey

From: CJ Martin
Sent: Monday, February 13, 2017 4:08 PM
To: Doug Harvey
Subject: Re: Lions Picnic Shelter

It would take 3 ironworkers 1 day to remove roof and 3 days to install.

3 IW for 4 days @ 8 hrs/day = 96 hrs @ \$87.43/hr = \$8,393.28

This does not include any equipment.

cmartin@jhkelly.com
360-575-3234 Direct
360-442-3454 Cell





FIVE RIVERS
CONSTRUCTION INC.

Proposal

Date: 1/30/2017
To: LIONS LEGACY PROJECT
Att: DOUG HARVEY
Address: dougharvey101@gmail.com
City/ST/Zip: LONGVIEW, WA 98632
Subject: CONCRETE SIDEWALK APRON
Quote#: 17-014

Scope: PROVIDE EXCAVATION, ROCK PLACEMENT & COMPACTION, FORMS, AND CONCRETE SIDEWALK 5' WIDE X 4" DEEP AT PERIMETER OF EXISTING STRUCTURE AND 5' X 10' AREA FOR PARK BENCH (BY OTHERS) PER ATTACHED DRAWING.
OWNER TO VERIFY DUMP TRUCK ACCESS TO WORK AREA WITH CITY PARK DEPT.
WORK TO BE PERFORMED DURING REGULAR BUSINESS HOURS

Exclusions: BUILDING PERMITS, SALES AND USE TAX, HANDLING AND DISPOSING OF HAZARDOUS MATERIALS, CONSTRUCTION FENCING, PARK BENCH, STRUCTURE REPAIRS, ROOF REPLACEMENT, LIGHTING, CLEANING OF EXISTING STRUCTURE, WORK ON WEEKENDS
POUR WATCH AFTER PLACEMENT AND FINISHING OF CONCRETE
DAMAGE OR VANDALISM TO UNCURED CONCRETE WILL ONLY BE REPLACED AT ADDITIONAL COST
UTILITY LOCATES BY OTHERS

Amount: \$13,478 (If work is to be done prior to June)

Amount: \$11,530 (If work can be performed after June 1st.)

Acceptance of this Proposal and Contract is with the understanding that this proposal and Contract does not include any amounts for delay, changes in sequence of work, accessibility, disruptions and/or any impact costs beyond our control and our right is expressly reserved to make claim for any and all of these related items of cost.
Any alteration or deviation from the above specifications involving extra cost of material or labor will only be executed upon written orders for the same and will become an extra charge over the amounts referenced in the Proposal and Contract. All agreements must be made in writing. All invoices shall be paid within 30 days of invoice date. Final invoice payment shall be made within 30 days after substantial completion of project.
This Proposal and Contract is valid for 30 days. After this period, re-evaluation of this Proposal and Contract will be required.

Acceptance:
Company Name: _____

Authorized signature: _____

Date: _____

Authorized print name: _____

Five Rivers Construction, Inc.


DARIN NORUM

Date:

01/30/17

Telephone: 360-423-1991

Estimating Fax: 360-232-8571

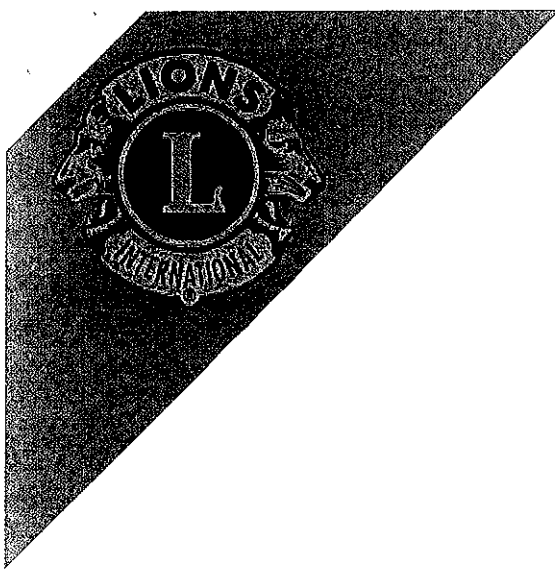

February 17, 2017

CITY OF LONGVIEW PARKS DEPARTMENT

Thank you for giving the local Lions clubs opportunity to submit this proposal for grant support pertaining to the Lions Picnic Shelter refurbishing project at Lake Sacajawea. As this is the centennial year of Lions Clubs International (LCI), we are proud to donate our time and resources toward this community service project in honor of this noteworthy milestone.

LONGVIEW PIONEER LIONS CLUB

LONGVIEW EARLY BIRD LIONS CLUB

LONGVIEW MONTICELLO LIONS CLUB