

## Project Budget and Funding

### TOTAL PROJECT COST PRIOR TO SUBMITTING FOR GRANT FUNDS

**ESTIMATED TOTAL COST OF THE PROJECT:** \$ 21,240.66

### APPLICANT FINANCIAL BREAKDOWN TO FUND THE PROJECT

<b>APPLICANT CASH:</b>	\$ 21,240.66	100%
*(Monetary value of in-kind donations of goods/labor/services) <b>APPLICANT DONATIONS:</b>	\$	%
*(Monetary value: 1 Hour = \$10.00) <b>VOLUNTEER LABOR DONATIONS: *</b>	\$	%
identify source(s) <b>OTHER:</b>	\$	%

**TOTAL OF ALL CASH AND DONATIONS COLLECTED FOR THE PROJECT:** \$ 21,240.66

* Below please list in detail donated labor and materials:	<i>Secured or Anticipated</i>

\* Below please list number of volunteers and anticipated hours of volunteer work

\_\_\_\_\_ # of Volunteers X \_\_\_\_\_ # of Hours Donated = \_\_\_\_\_ Total Hours of Volunteer Labor Donations

### APPLICANT REQUEST: **50%** REIMBURSEMENT OF EXPENDED FUNDS

Applicants may use cash, in-kind donations and services, and volunteer labor hours to account for the total cost of the project. **Matching grant funds are only available for reimbursement on actual expenditures spent on supplies and services and not on donated items or labor.**


**GRANT FUNDS REQUESTED FROM CITY OF LONGVIEW:** \$ 10,620.33

### ADDITIONAL PROJECT QUESTIONS

Will fees be charged in connection with using this project? <input type="checkbox"/> Yes <input type="checkbox"/> No If yes, please describe:	Multi-year project? <input type="checkbox"/> Yes <input type="checkbox"/> No (If yes, please describe)	
Anticipated Start Date:	Anticipated Date of Completion:	
Application completed by (print and sign name) <i>Brian Magnuson</i>	Title	Date

Please return this application by June 17, 2016, to:

**City of Longview**  
**Parks and Recreation Department**  
**2920 Douglas St.**  
**Longview, WA 98632**

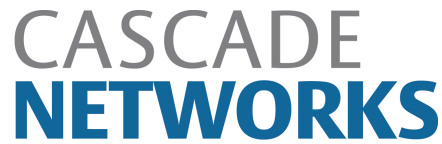

Data • Voice • Video

PO BOX 887  
1111 - 11th Avenue  
Longview, WA 98632

Phone: 360.414.5990

Fax: 360.824.7099

Email: [accountsreceivable@cni.net](mailto:accountsreceivable@cni.net)

Website: [www.cni.net](http://www.cni.net)

## Estimate

Date	Estimate #
10/17/2016	14375

Name / Address
----------------

Friends of Longview  
Shay Locomotive Pavilion  
PO Box 1042  
Longview, WA 98632

P.O. No.	Terms	Due Date
Shay	Net 30	11/16/2016

Item	Description	Qty	Rate	Total
Misc. Sale	Materials: Concrete base, conduit, and wiring	4	475.00	1,900.00T
Misc. Sale	Outdoor Decorative Pedestal Walkway Lights	4	2,791.82	11,167.28T
Install	Labor	120	55.00	6,600.00T

	<b>Subtotal</b>	\$19,667.28
	<b>Sales Tax (8.0%)</b>	\$1,573.38
	<b>Total</b>	\$21,240.66



Date: 10/28/16

Page: 1

Bid ID: 5684057

SHAY PAVILION LIGHTING

Bid Prepared For:	Bid By: Mike Lindstrom
Last Mile Gear Box 887 Longview, WA 98632	Longview 524 3rd Ave Longview, WA 98632 1652 Telephone: 360-423-4800

Quantity	Sell Units	Item	Price Units	Unit Price	Extended Price
4	EA	000000 - LIGHTRIX  STERNBERG PT-D650SRLED-5P-4AR  C35T3 MDL03-P/3612 FP5/PCD/GF  I (LP) IUC/BK  INCLUDES ANCHOR BOLTS  12-14 WEEK LEAD TIME  SHIPS DIRECT TO JOBSITE	EA	2791.82000	11,167.28

Prices quoted, unless otherwise specifically noted on this quotation, are subject to availability and must be accepted and released for immediate shipment within 48 hours. Prices are subject to change without notice.

Platt Electric Supply's Standard Terms and Conditions apply, available at <http://www.platt.com/service/terms.html>

Full phone support 7 days/week, 4am – 8pm PT, 5am – 9pm MT


Subtotal	11,167.28
Tax	893.38
Bid Total	12,060.66

DATE	REV	DESCRIPTION


ARCHITECTURAL GROUP, P.S.  
 900 12th Ave., Suite 200  
 Longview, WA 98632  
 PHONE: 360-423-0000  
 EMAIL: cng@collinsarchitect.com



TYPICAL LIGHT POLE

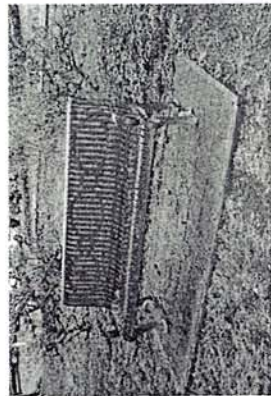

TYPICAL BENCH

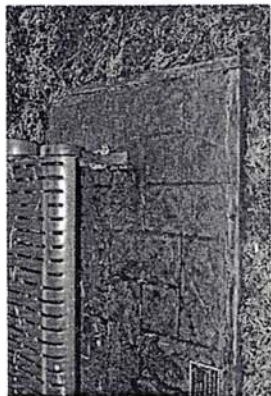


TYPICAL STAMPED, COLORED CONCRETE PATTERN

# SHAY LOCOMOTIVE ENCLOSURE SITE PLAN


1700 OLYMPIA WAY, LONGVIEW, WA 98632

8-20-13	COVER SHEET AND SITE PLAN	2012-07	SHEET NO.	A1
---------	------------------------------	---------	-----------	----

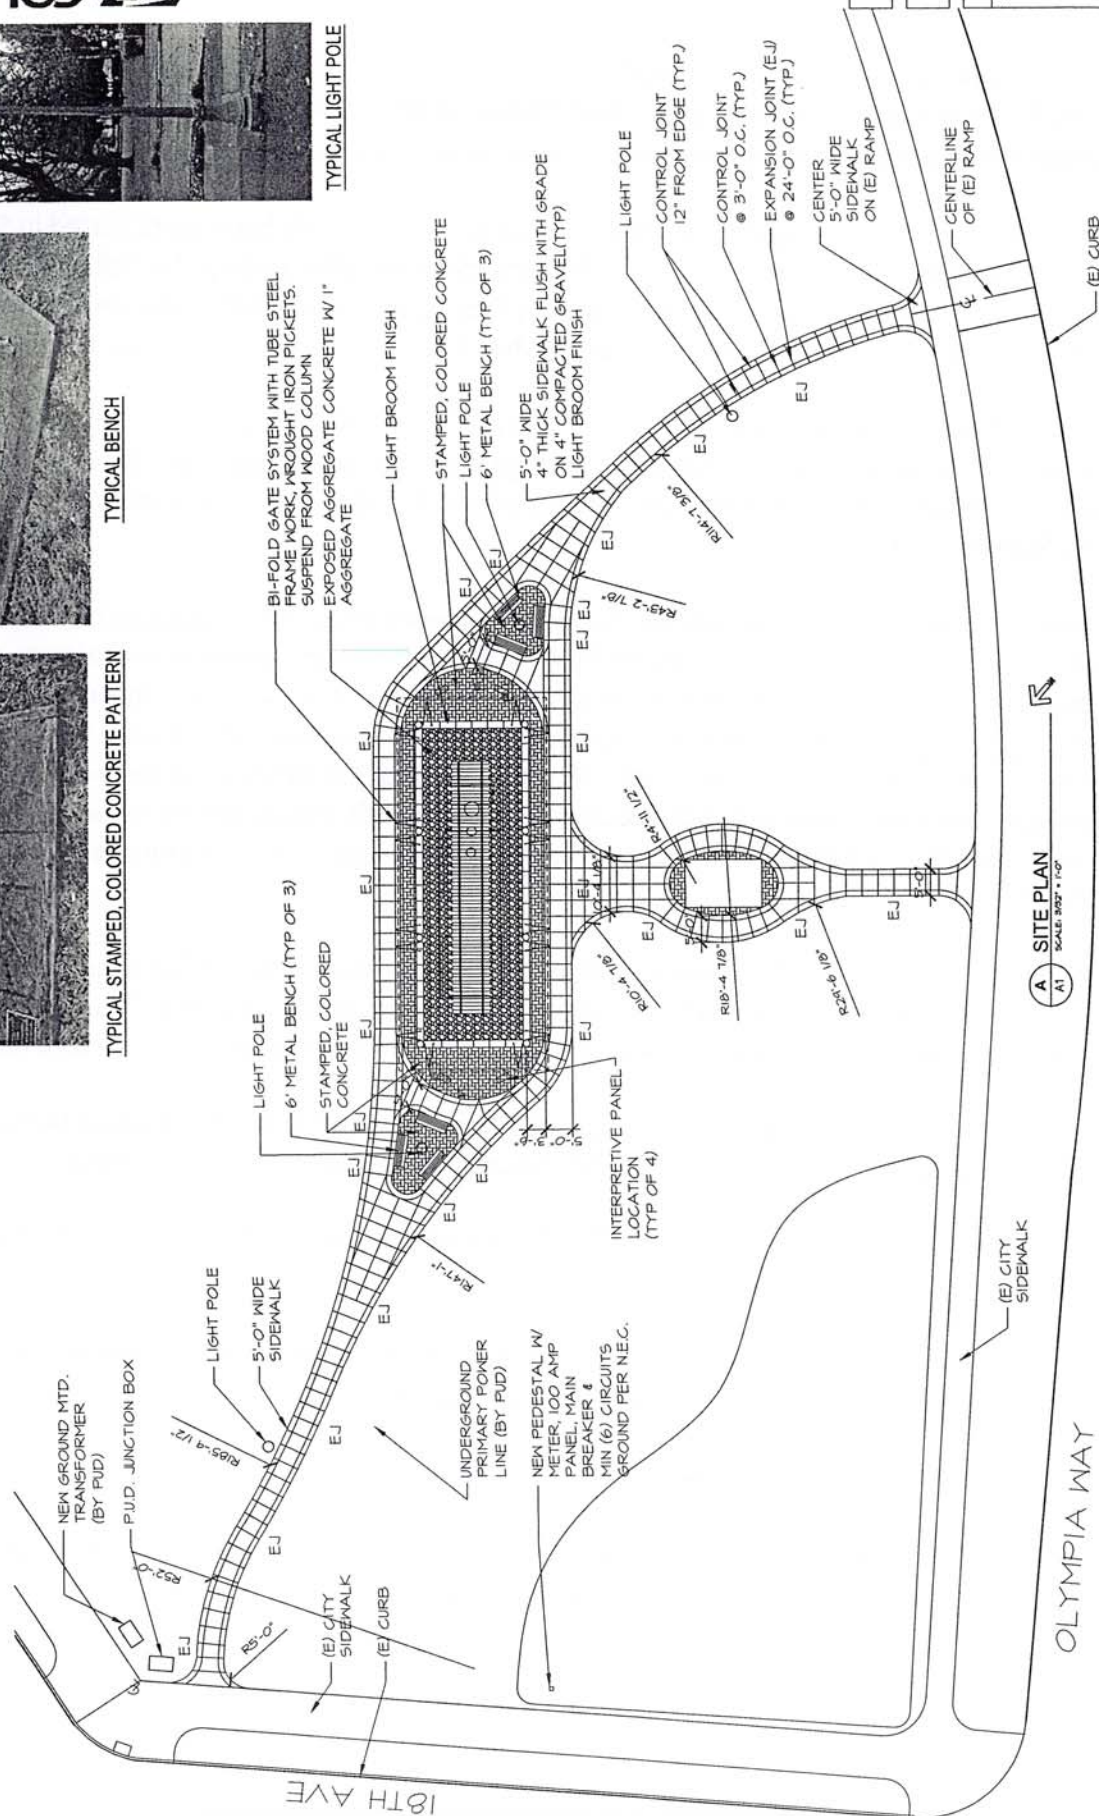

A SITE PLAN  
 SCALE: 3/32" = 1'-0"

OLYMPIA WAY

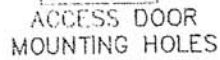

ACCESS DOOR  
MOUNTING HOLES

1" 5/8" SQUARE HATCH COVER,  
1" DEEP BY 1" THICK ALUMINUM  
BOLTS, 1" DIA. 1" BY 1 1/4" BOLTS

FINISH  
BLACK

SINCE 1923