




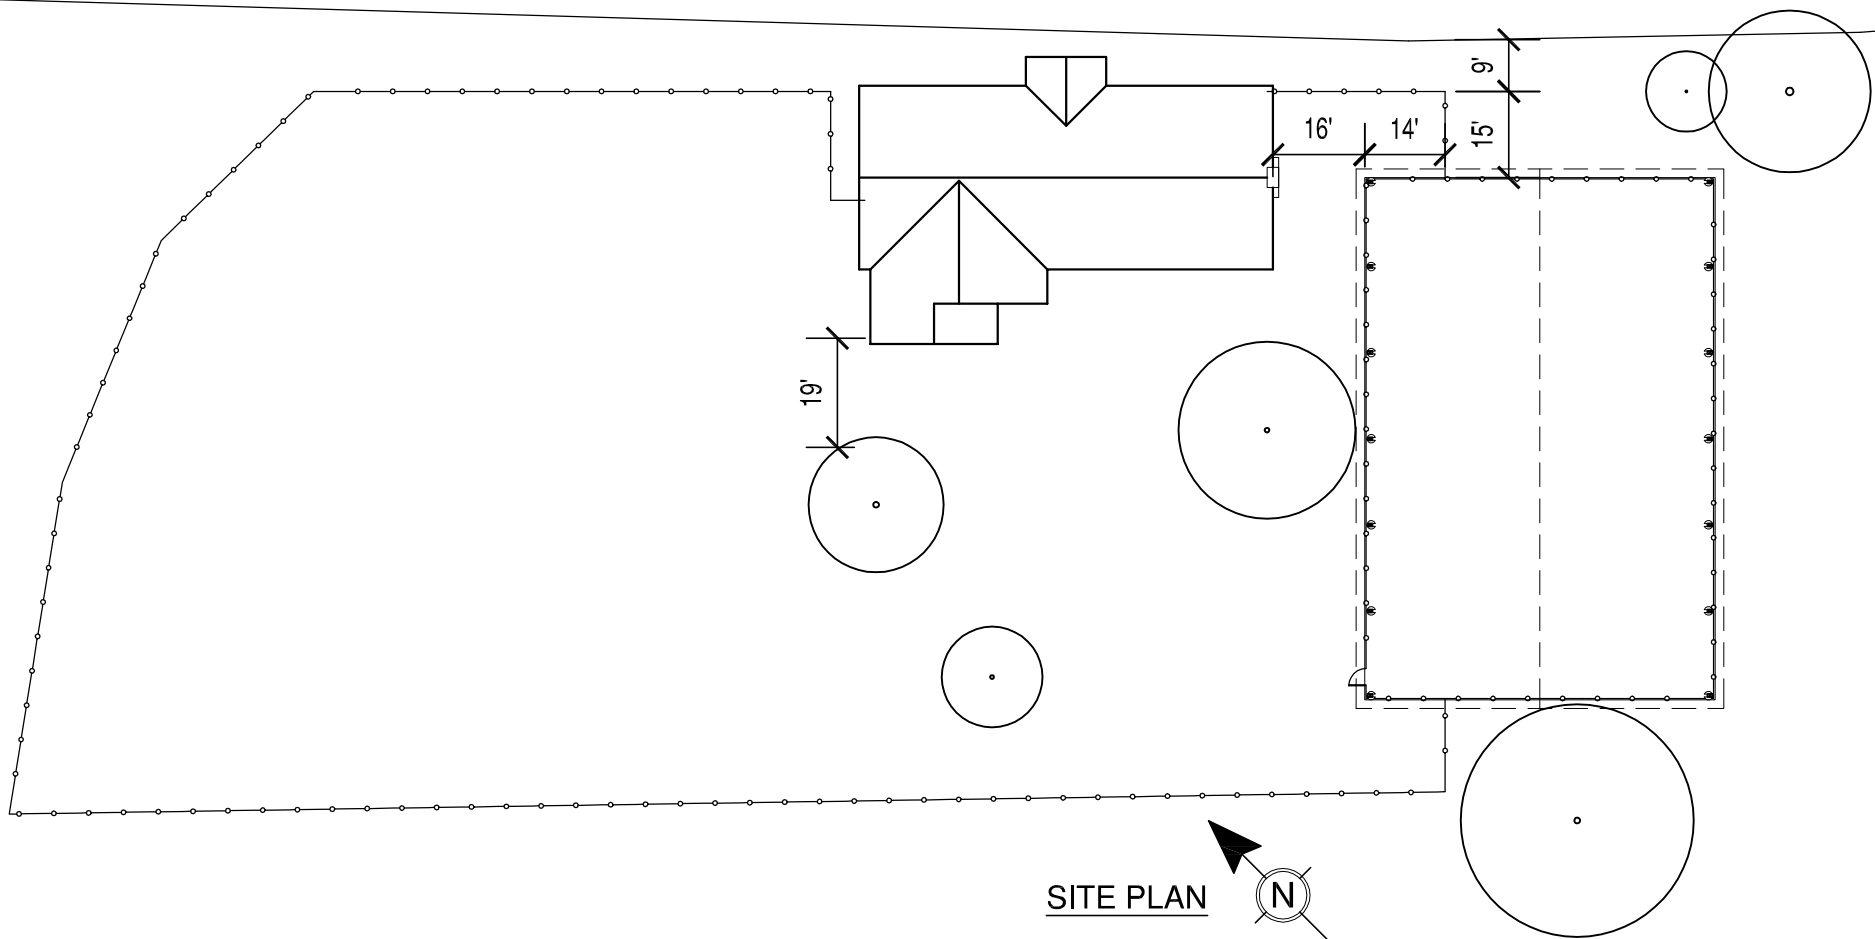


SITE PLAN

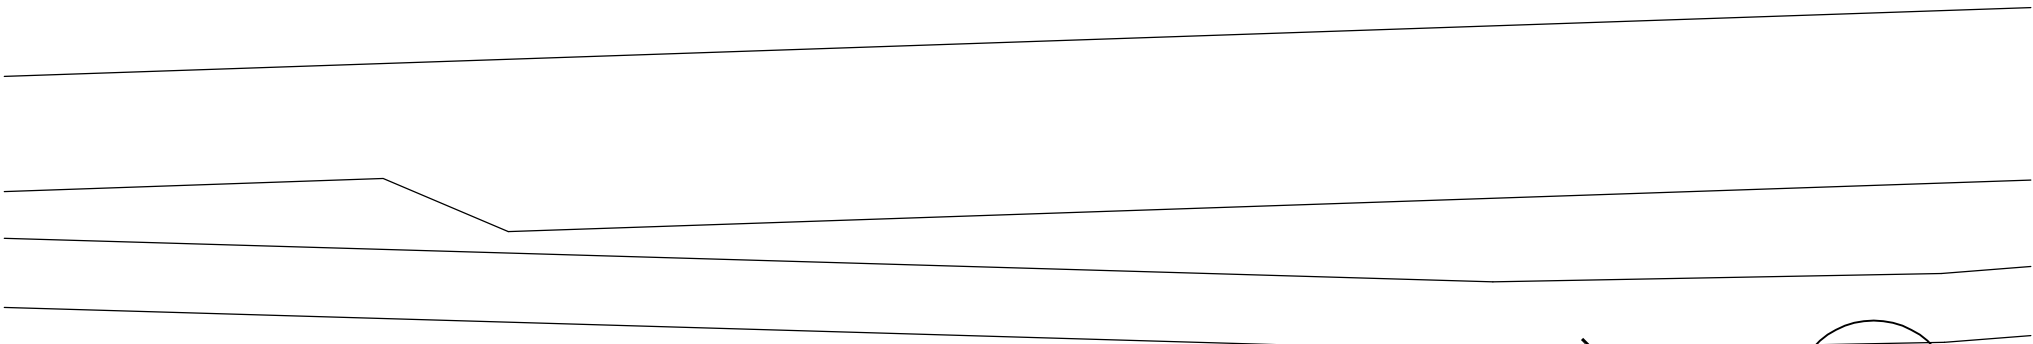


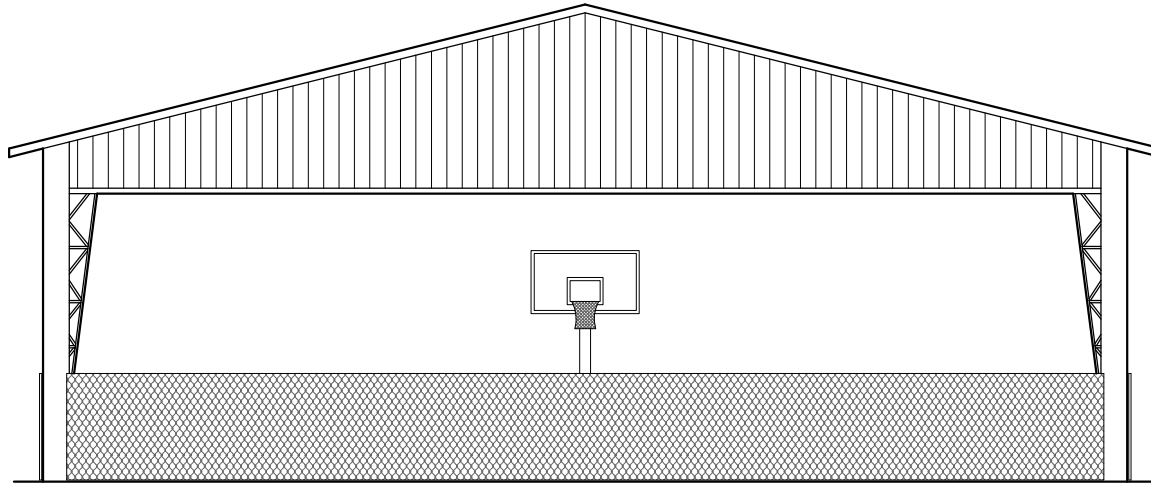


SOUTH ELEVATION

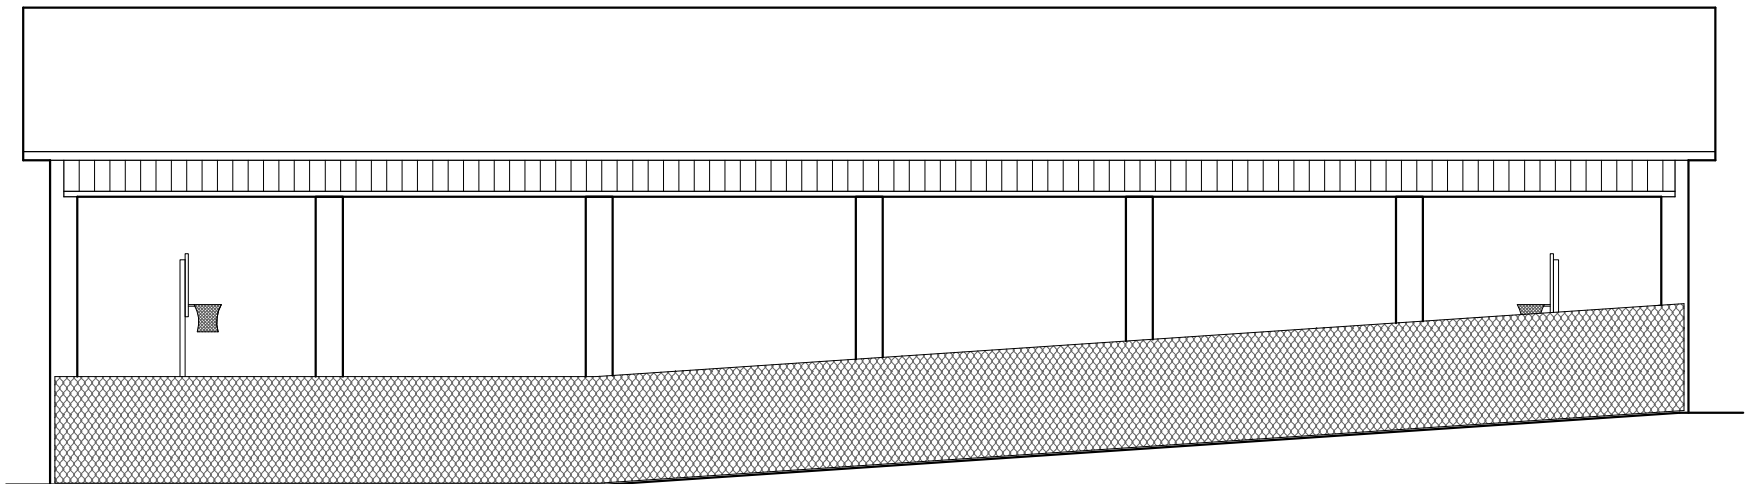


EAST ELEVATION

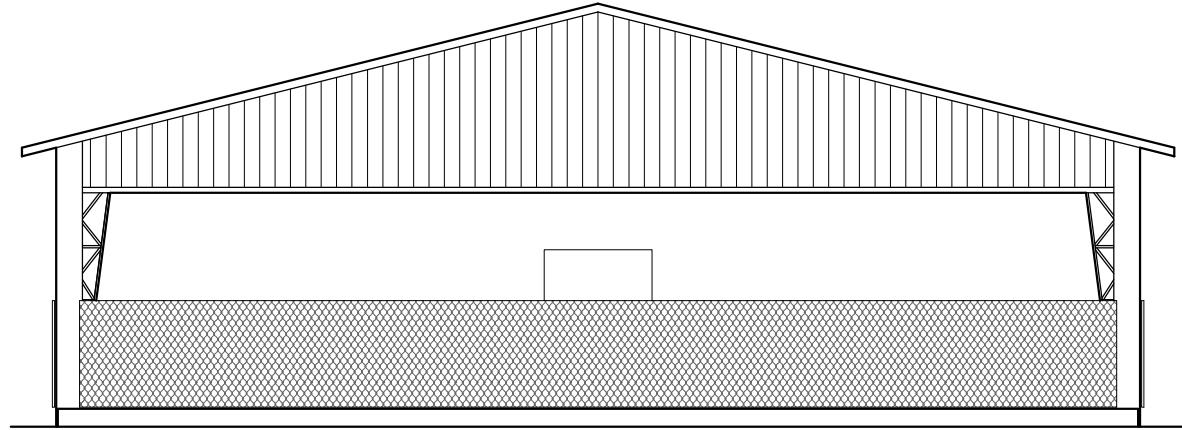


NORTH ELEVATION

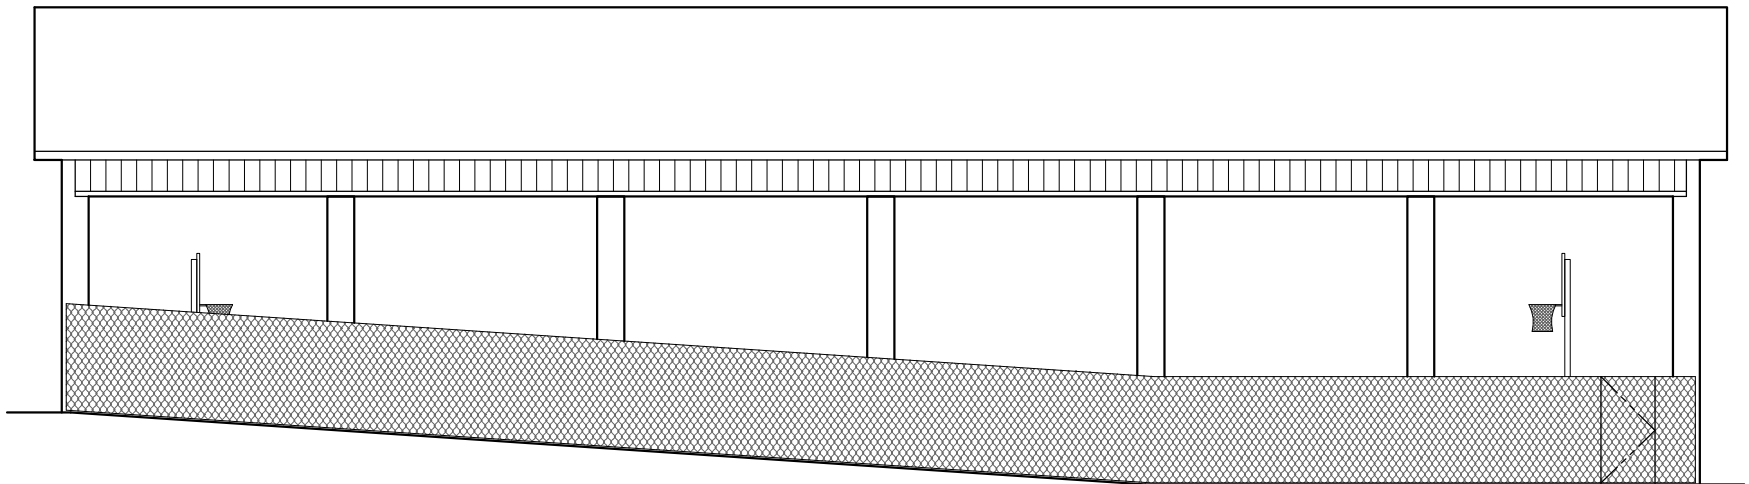

WEST ELEVATION

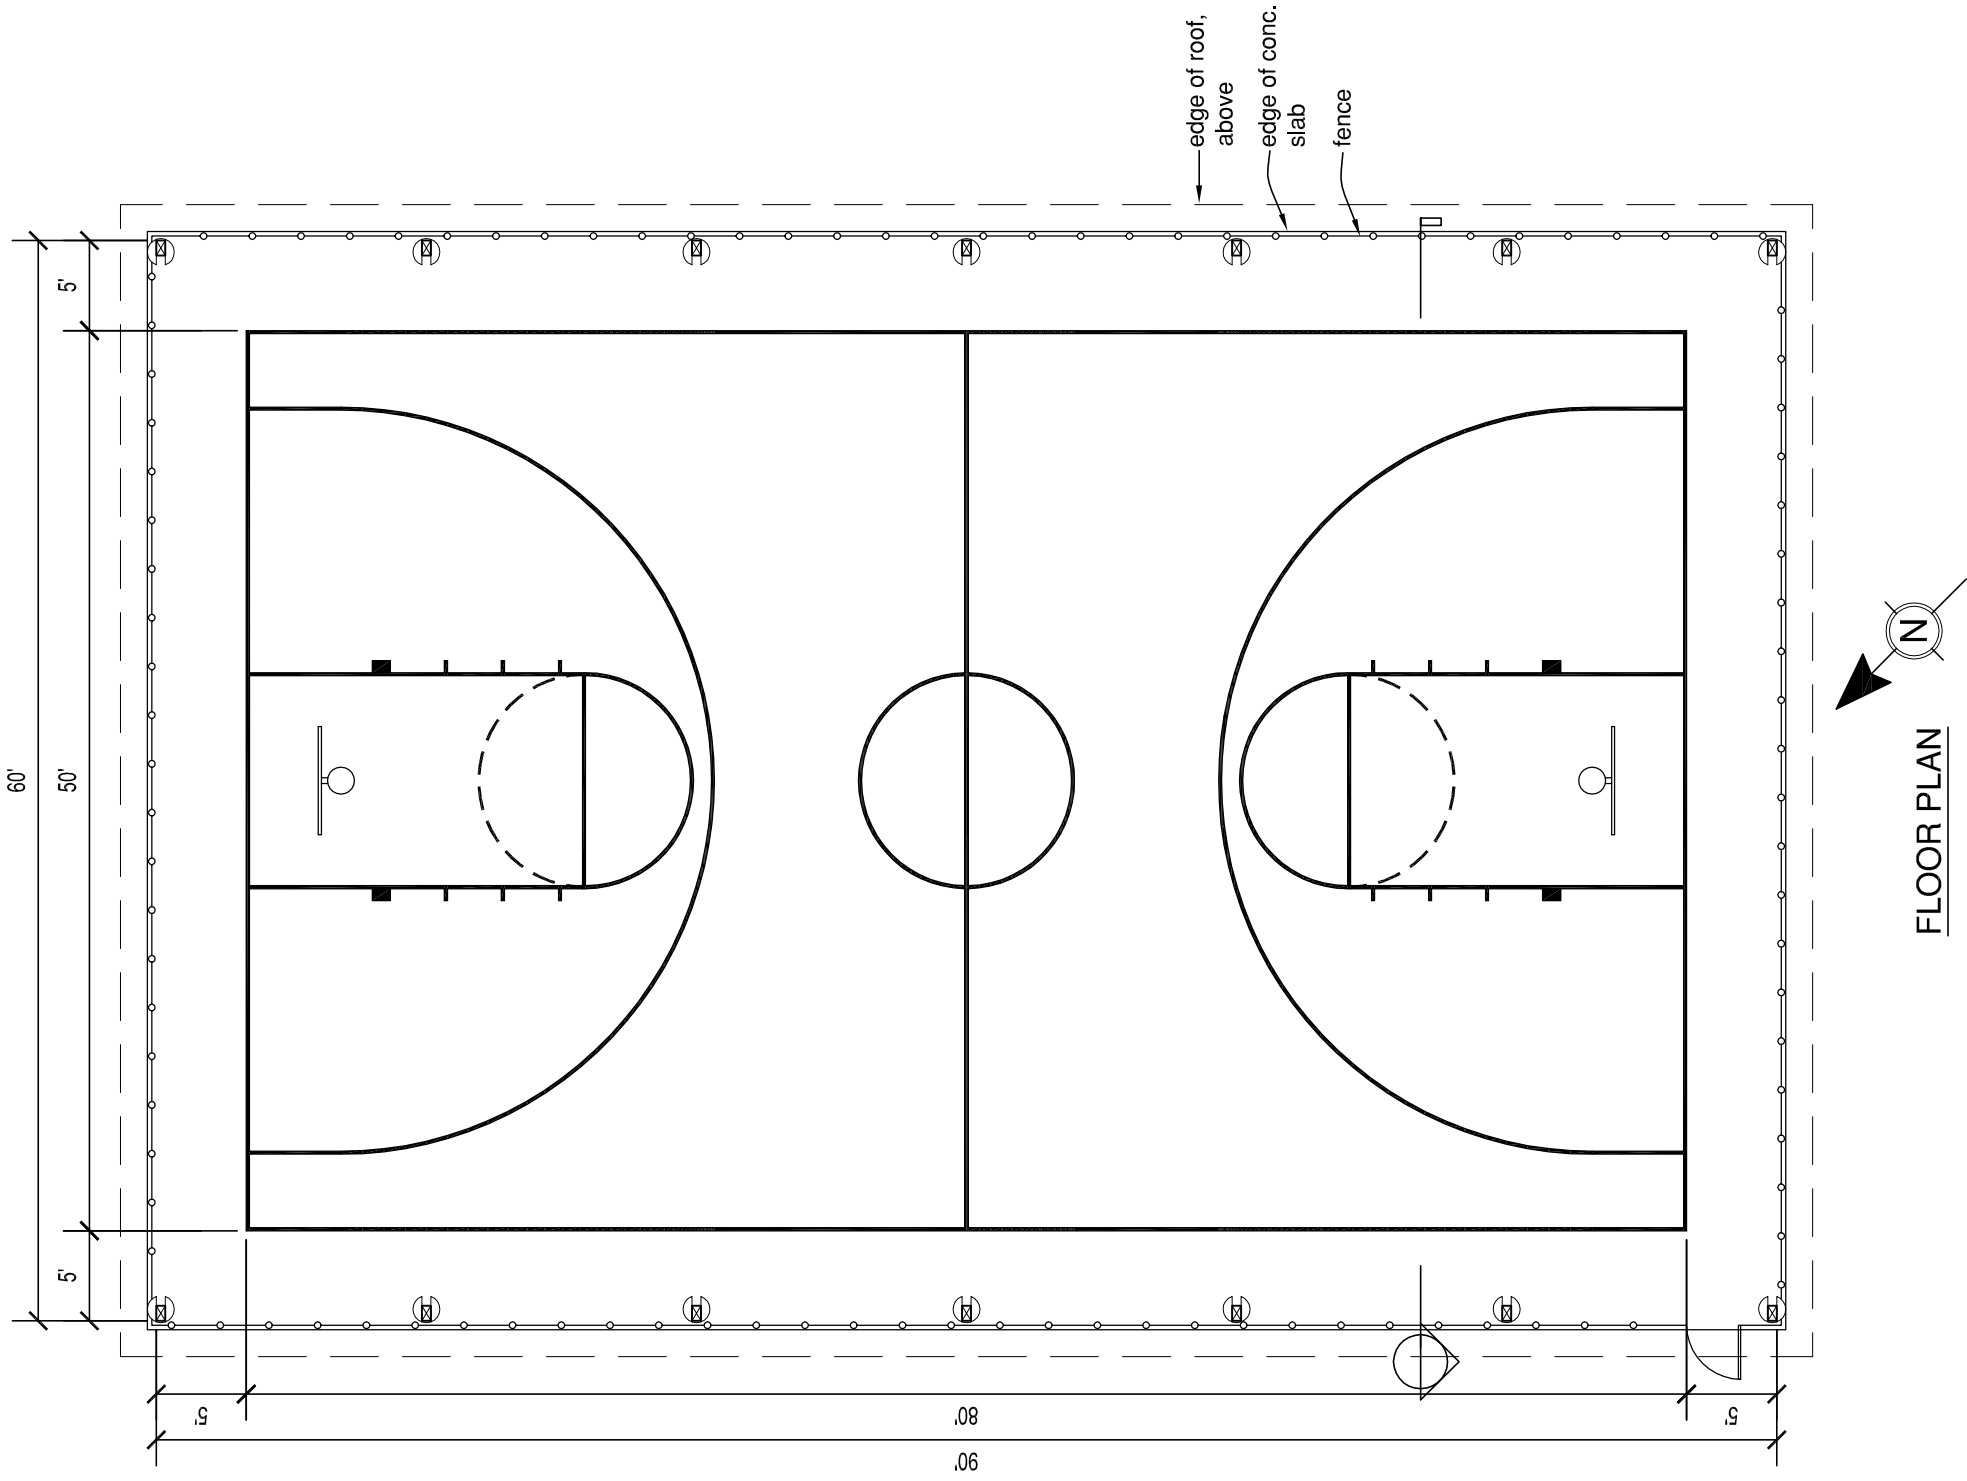

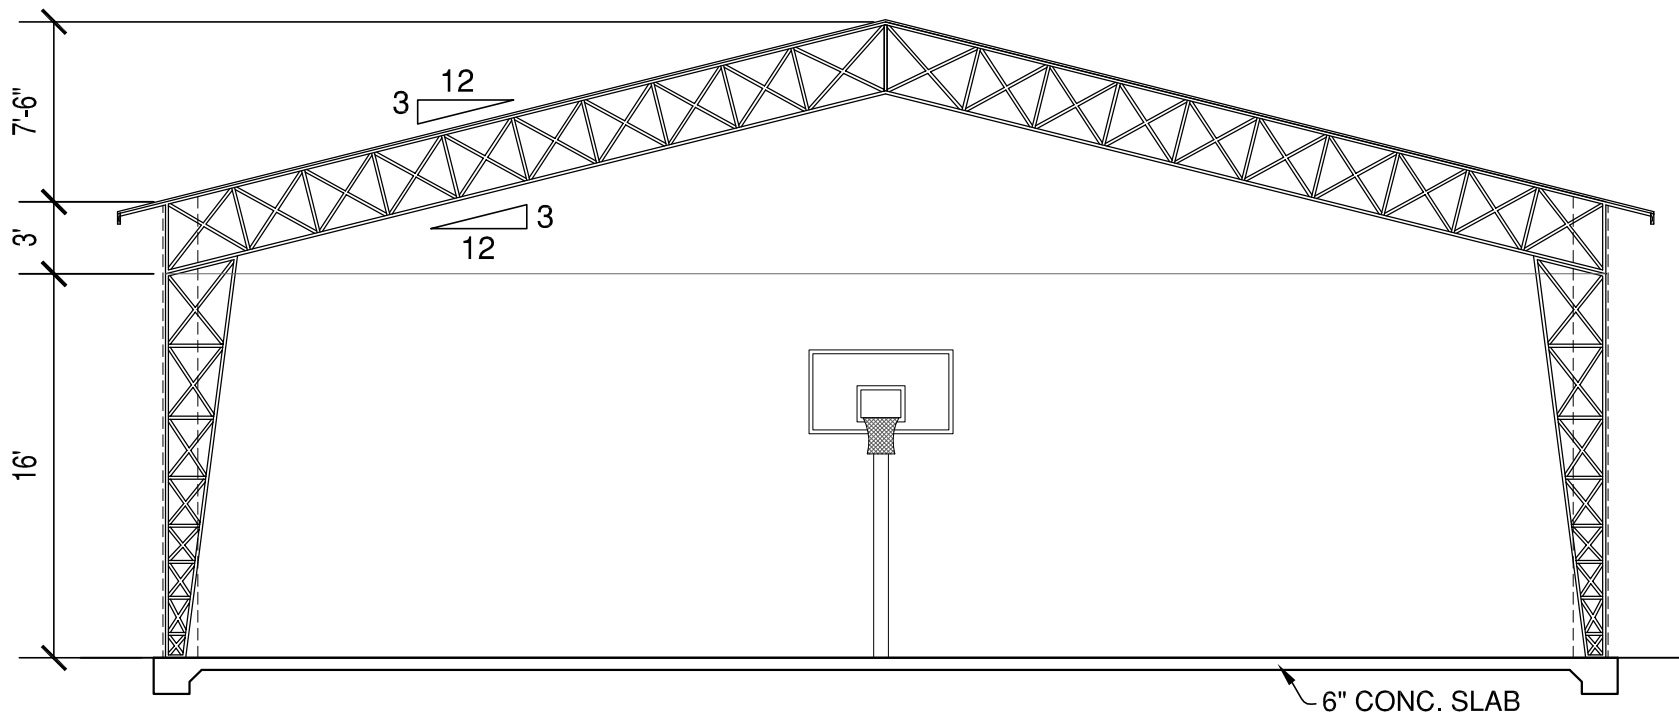

CROSS SECTION